

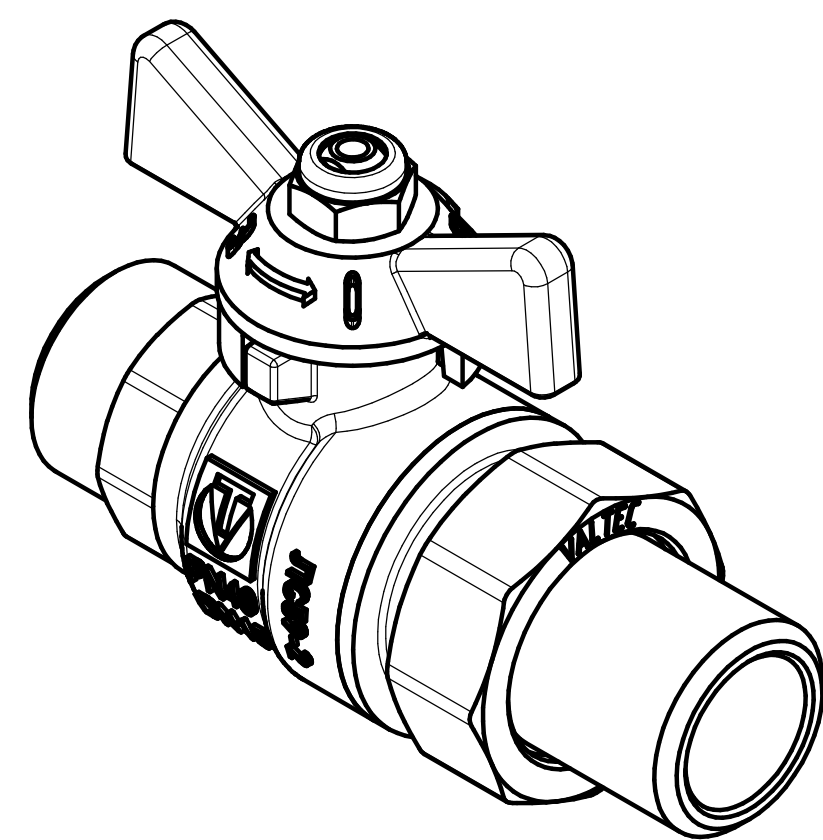
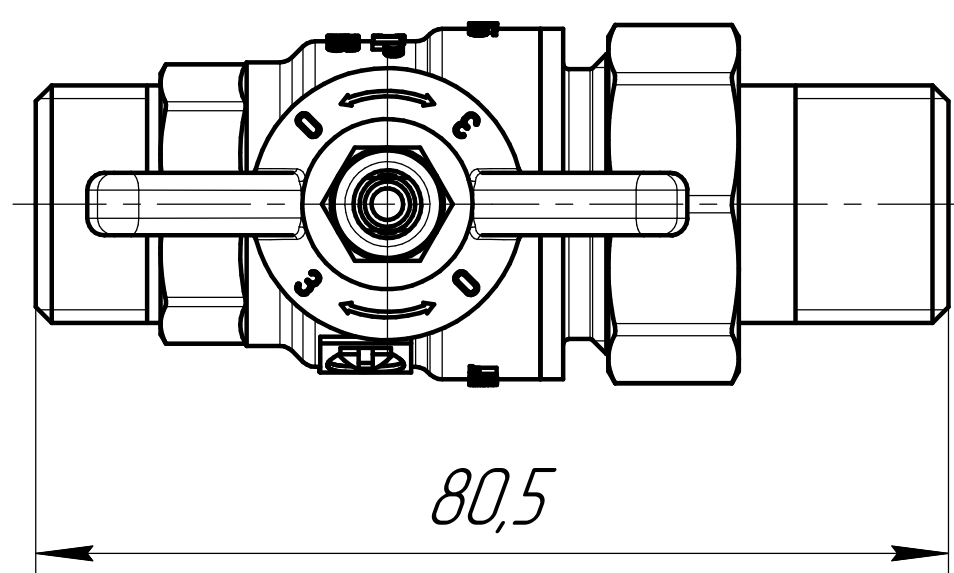
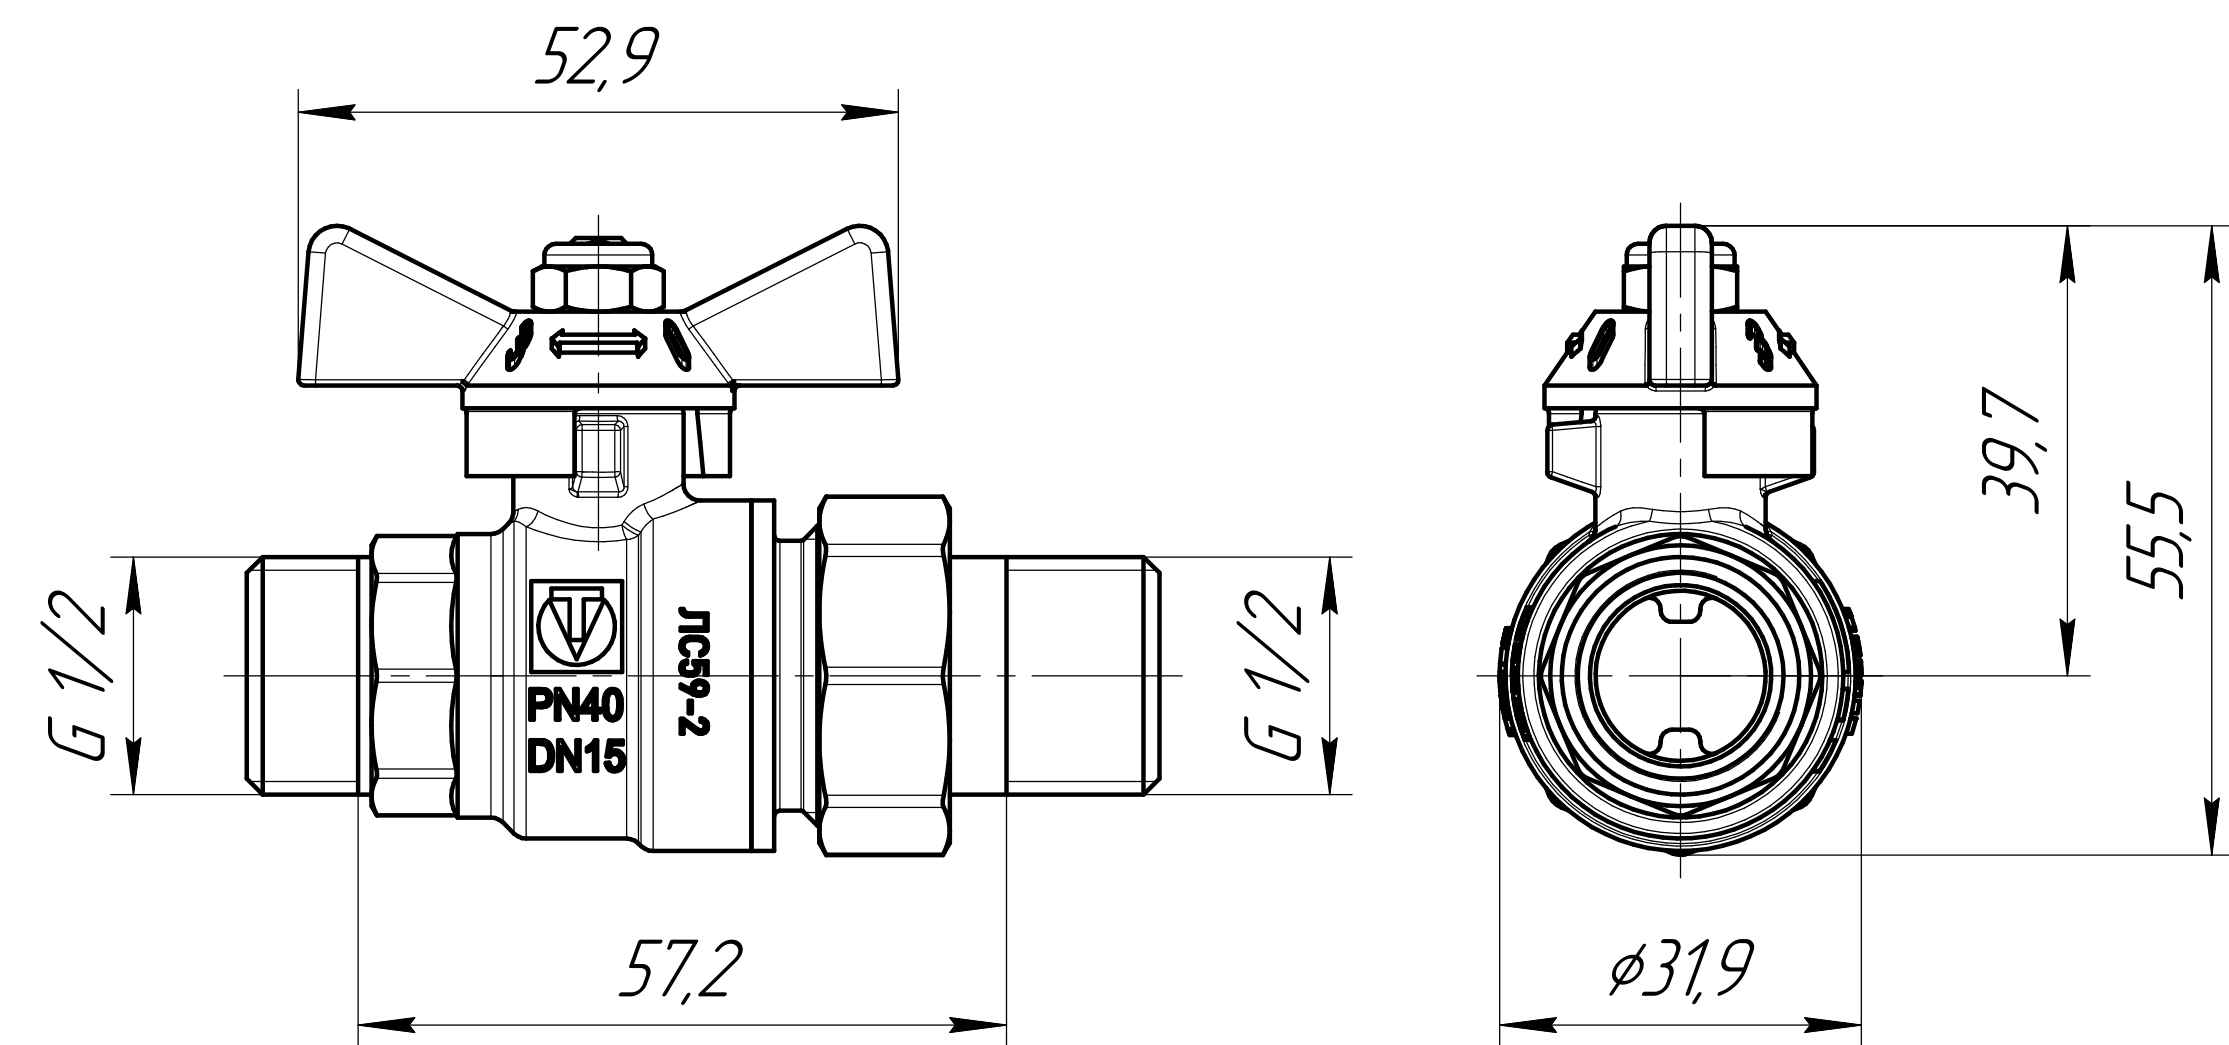
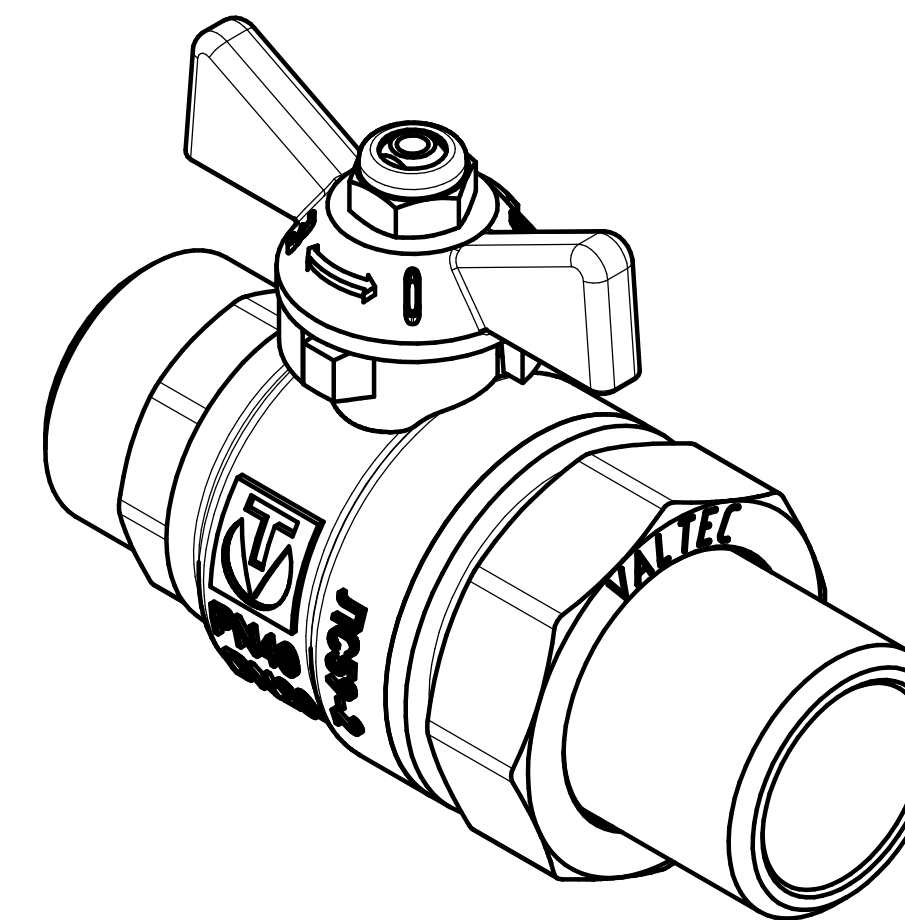


VT.226S.N.04

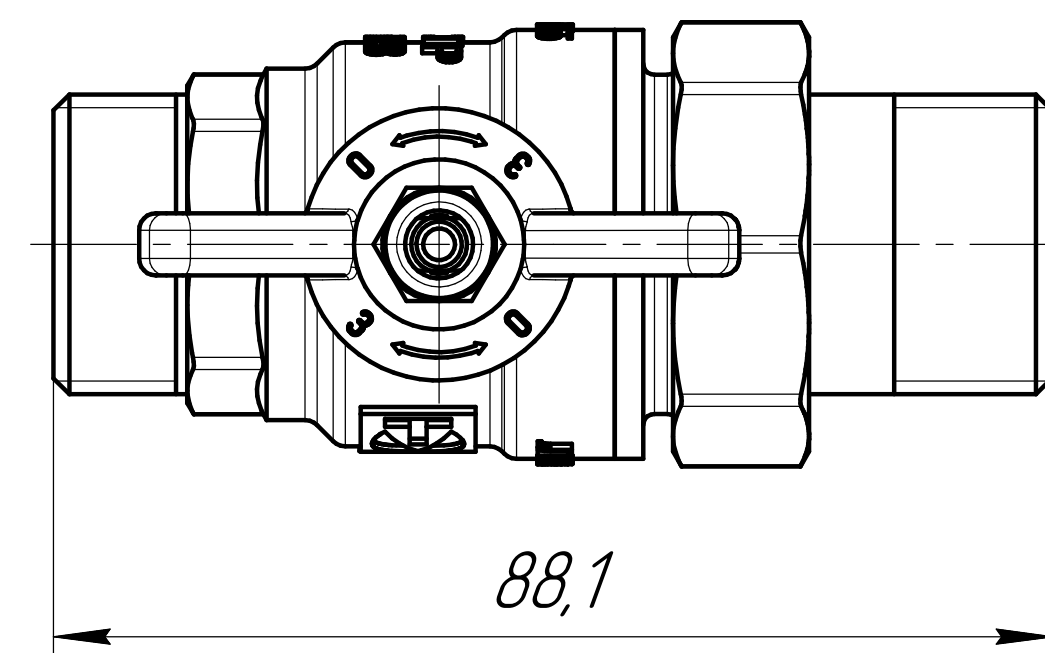

VT.226S.N.05

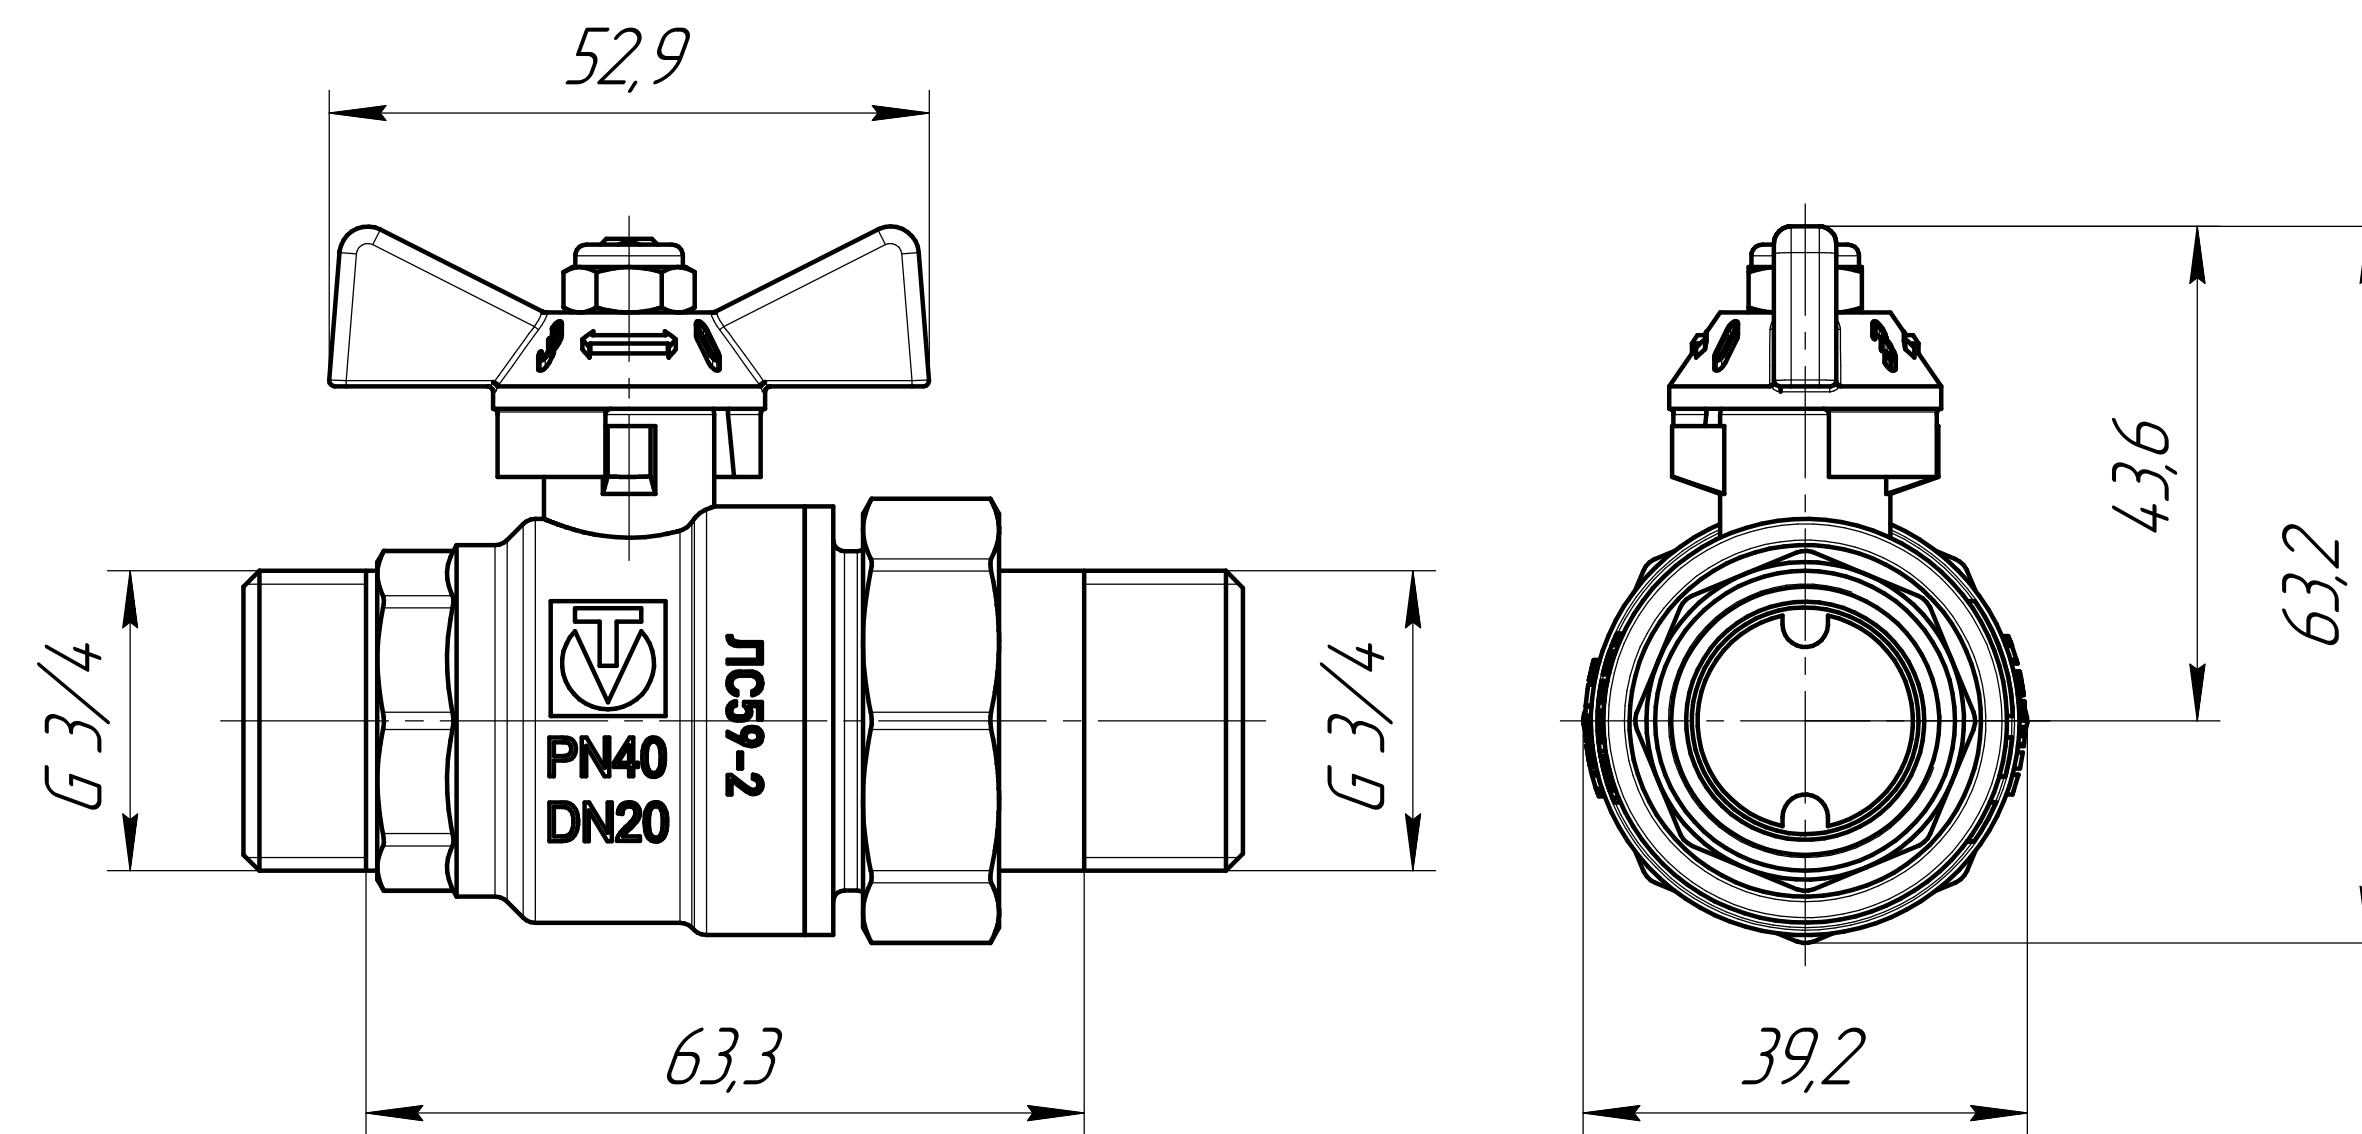

Μακρηνάδ 1:1