

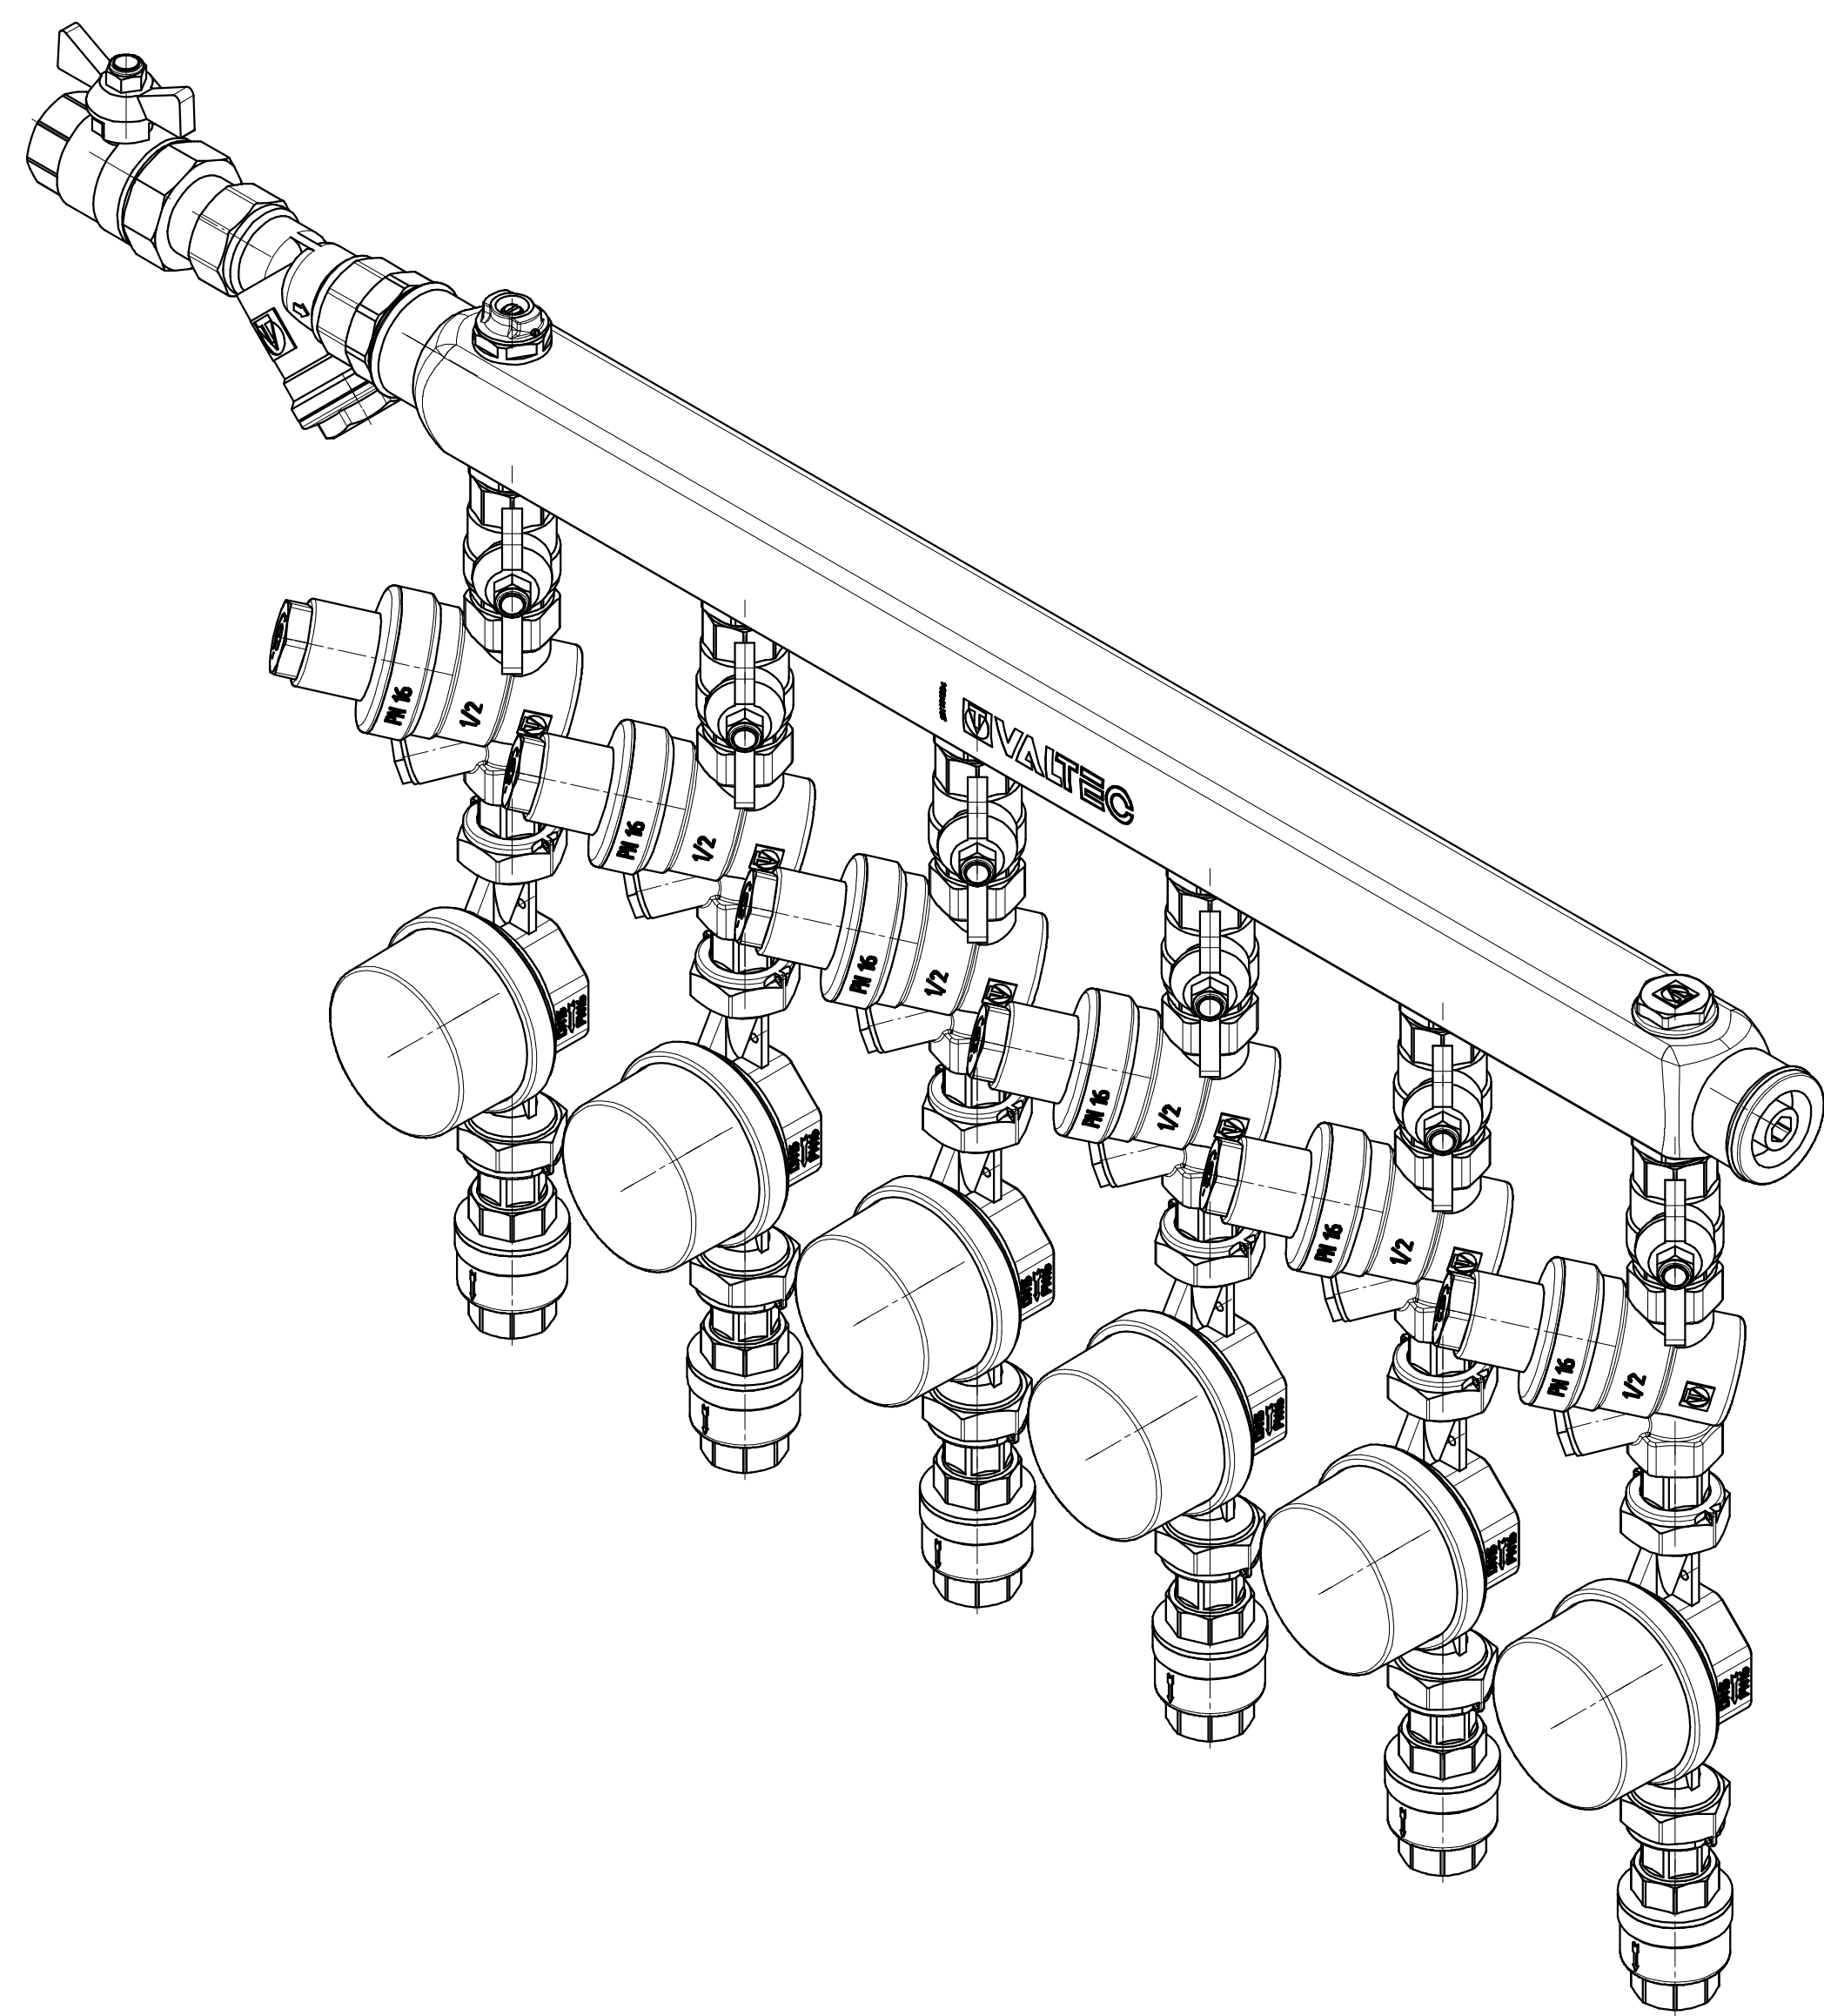
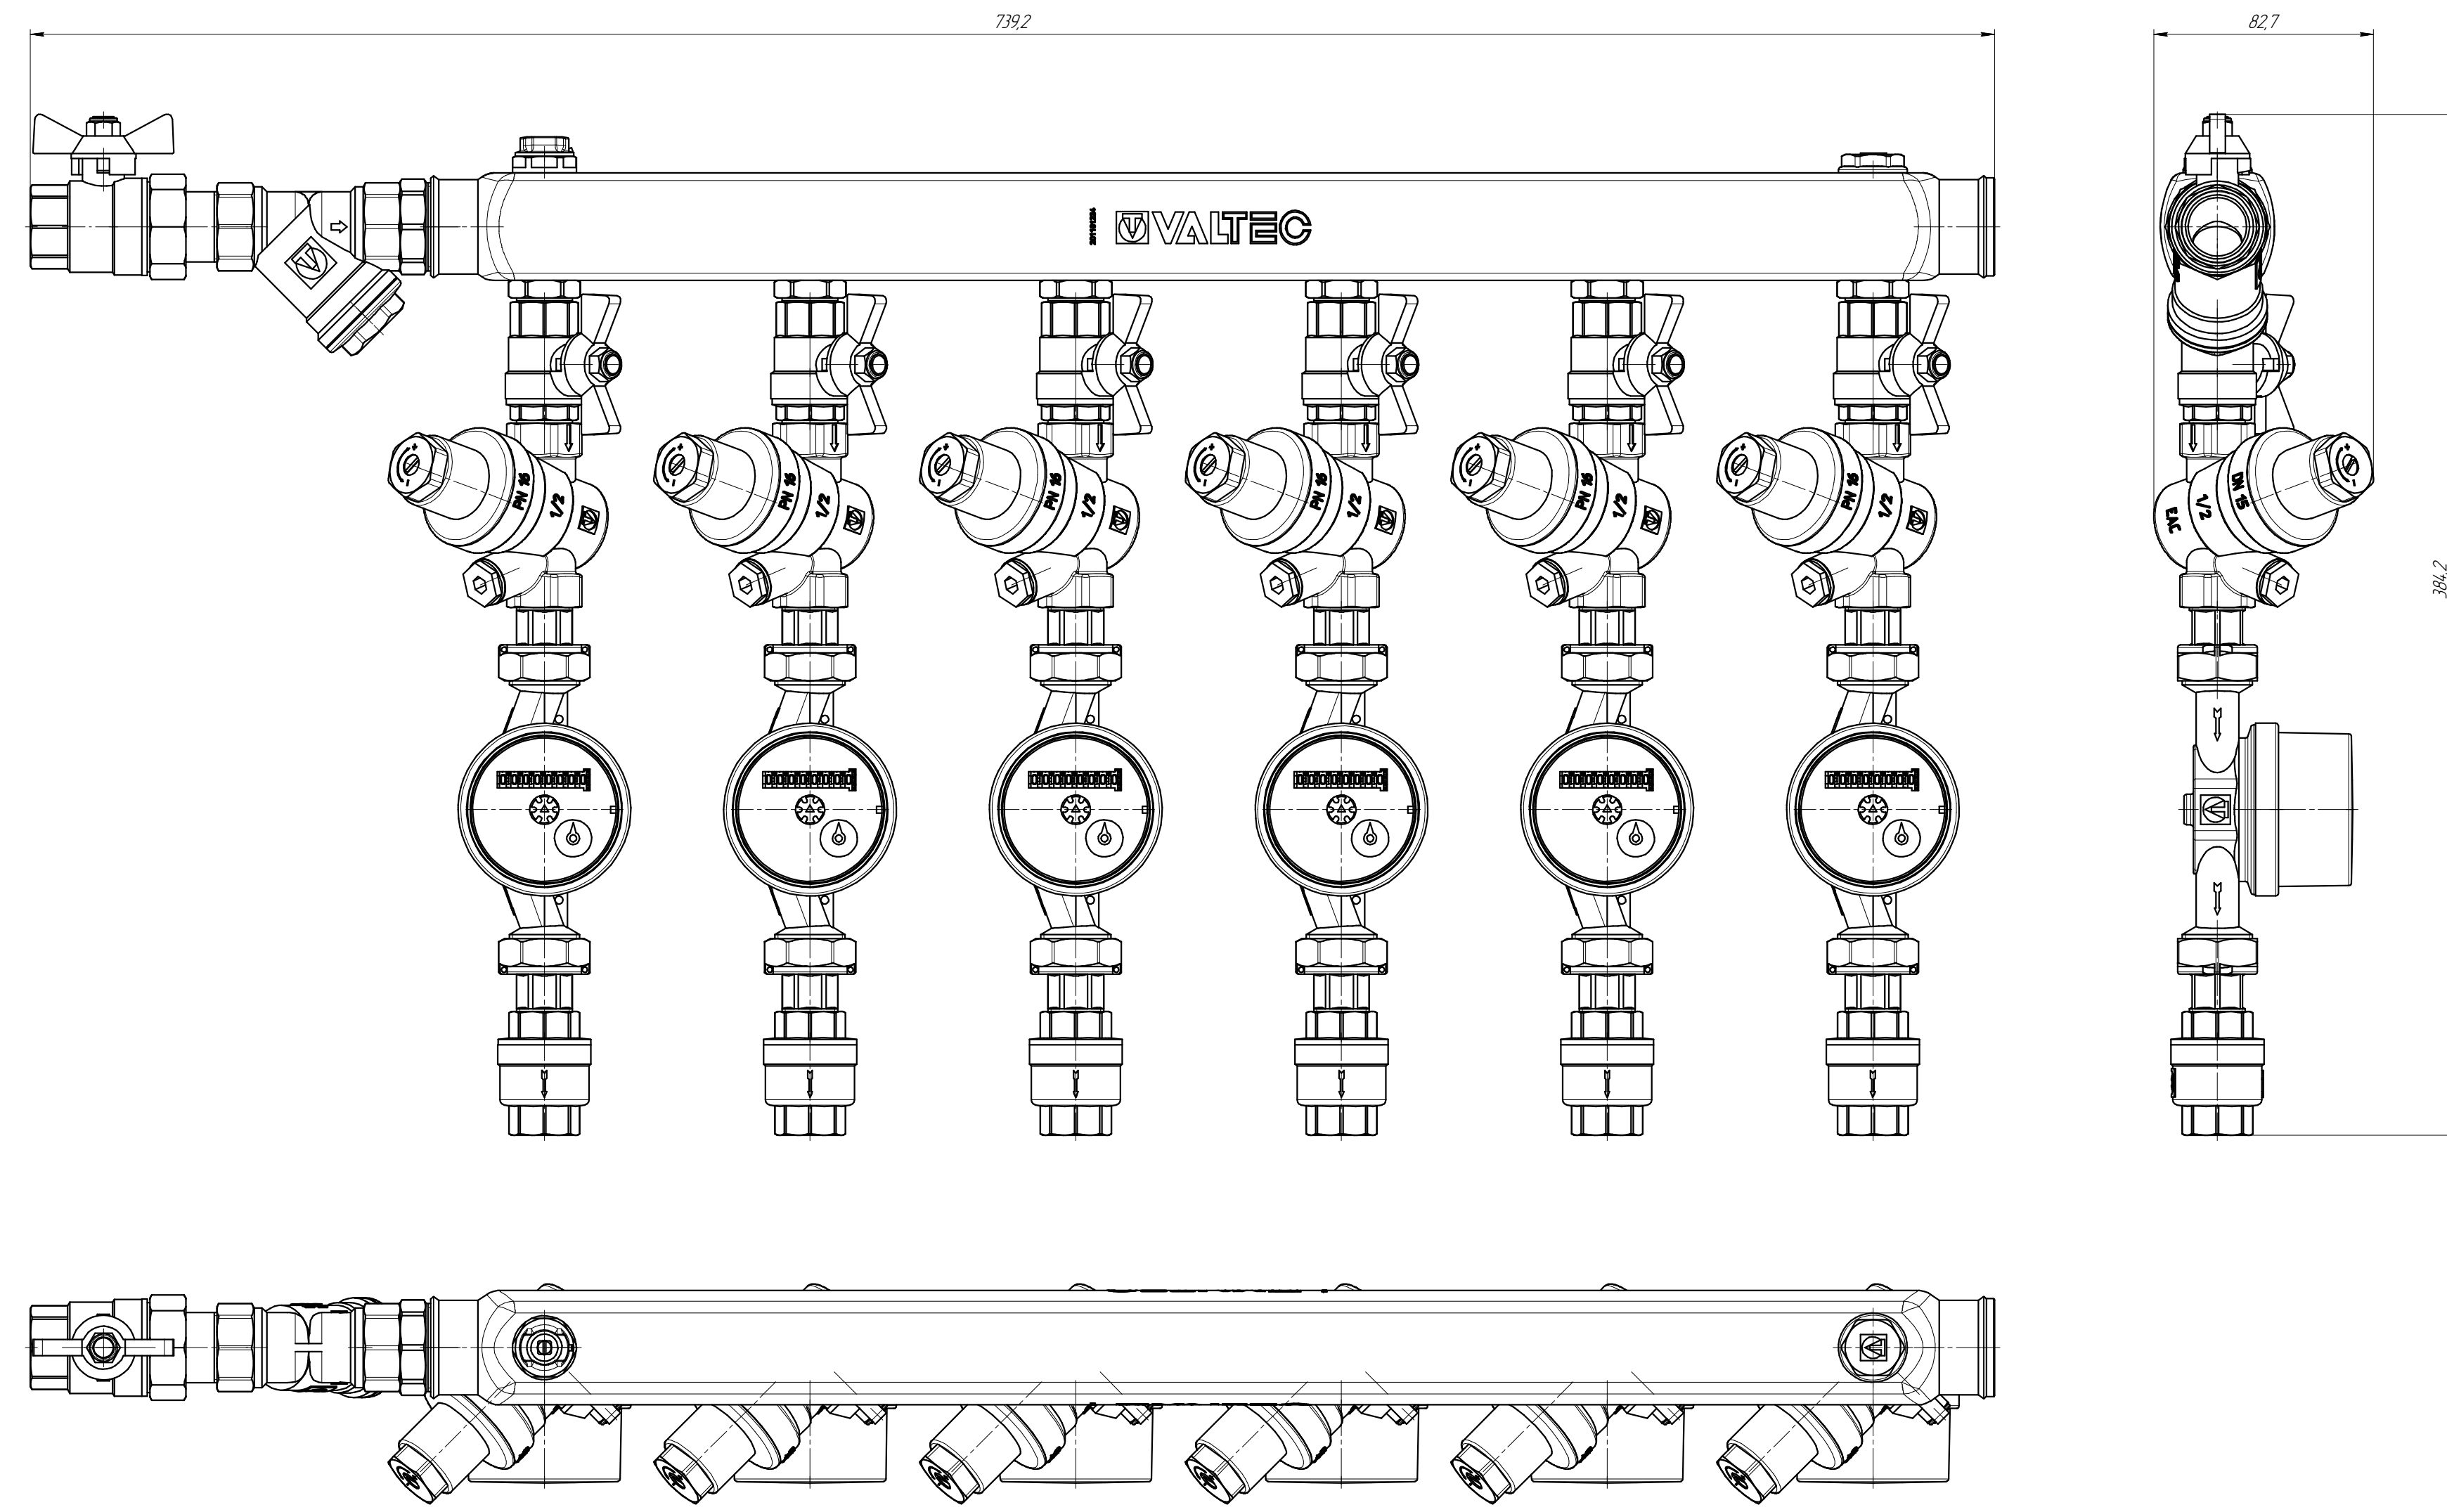


VT.GPW.K05S04.110.L6

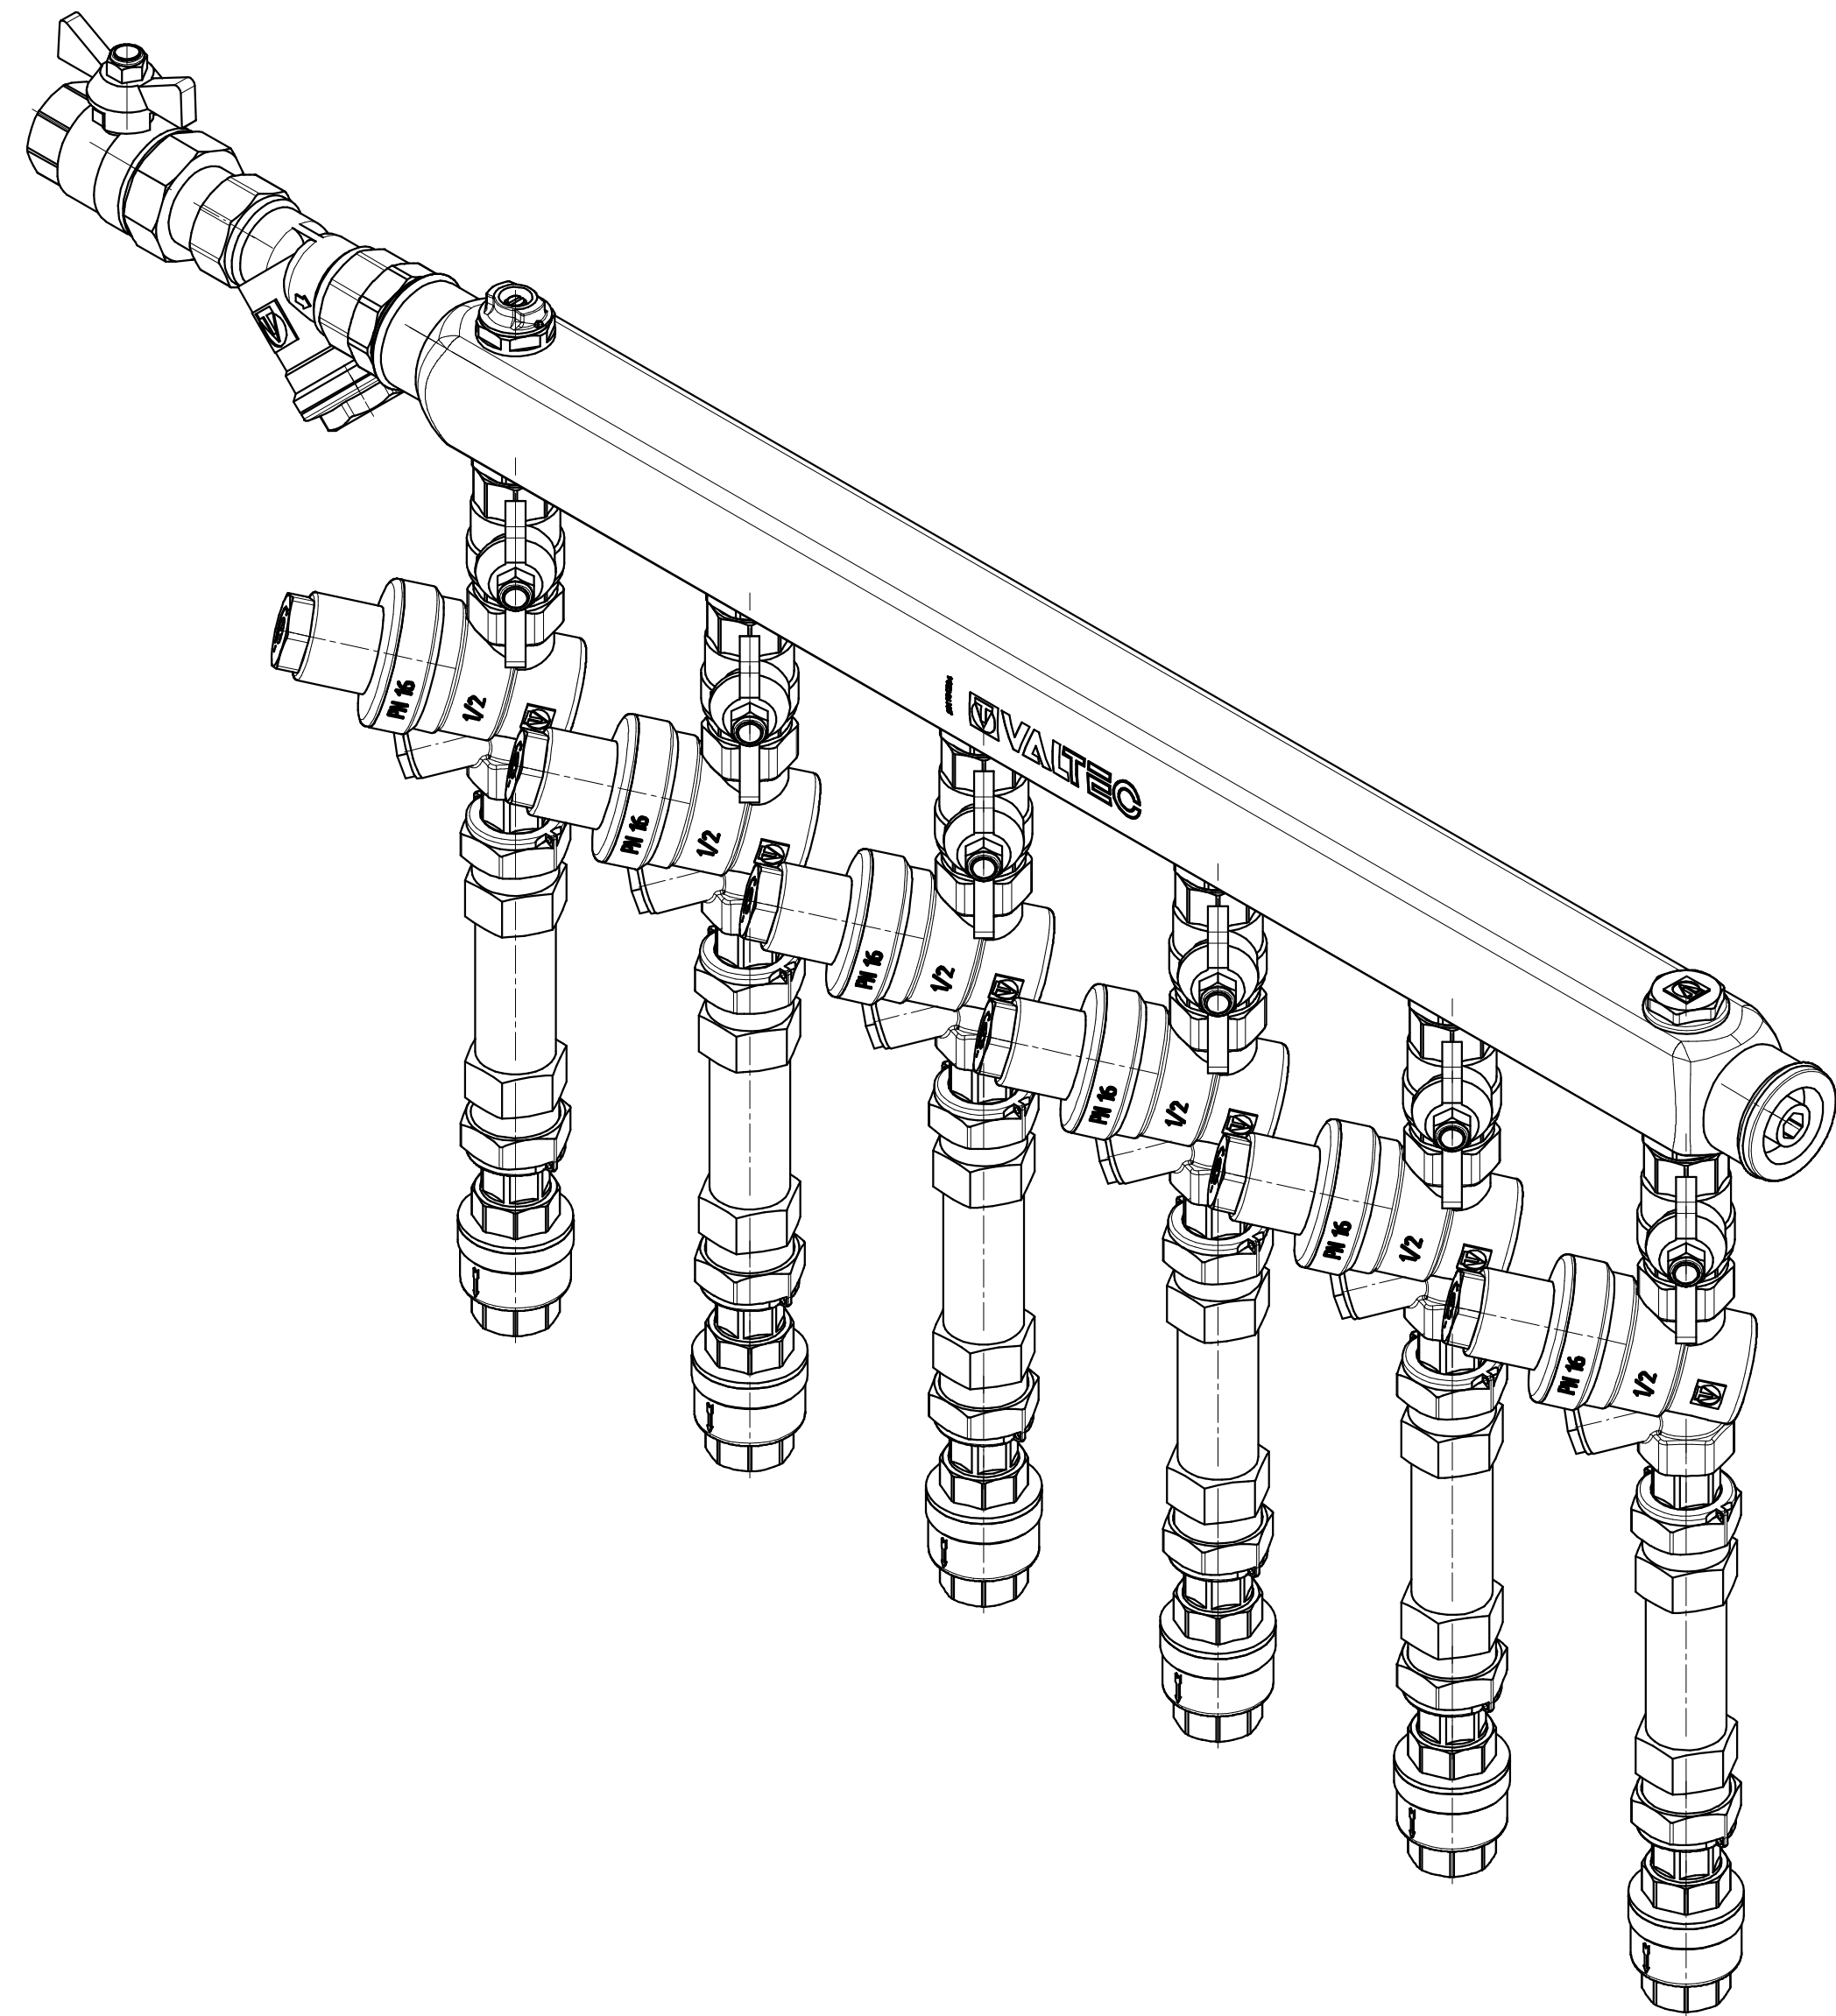

Μακρμμάδ 1:1

VT.GPW.K05S04.110.R6

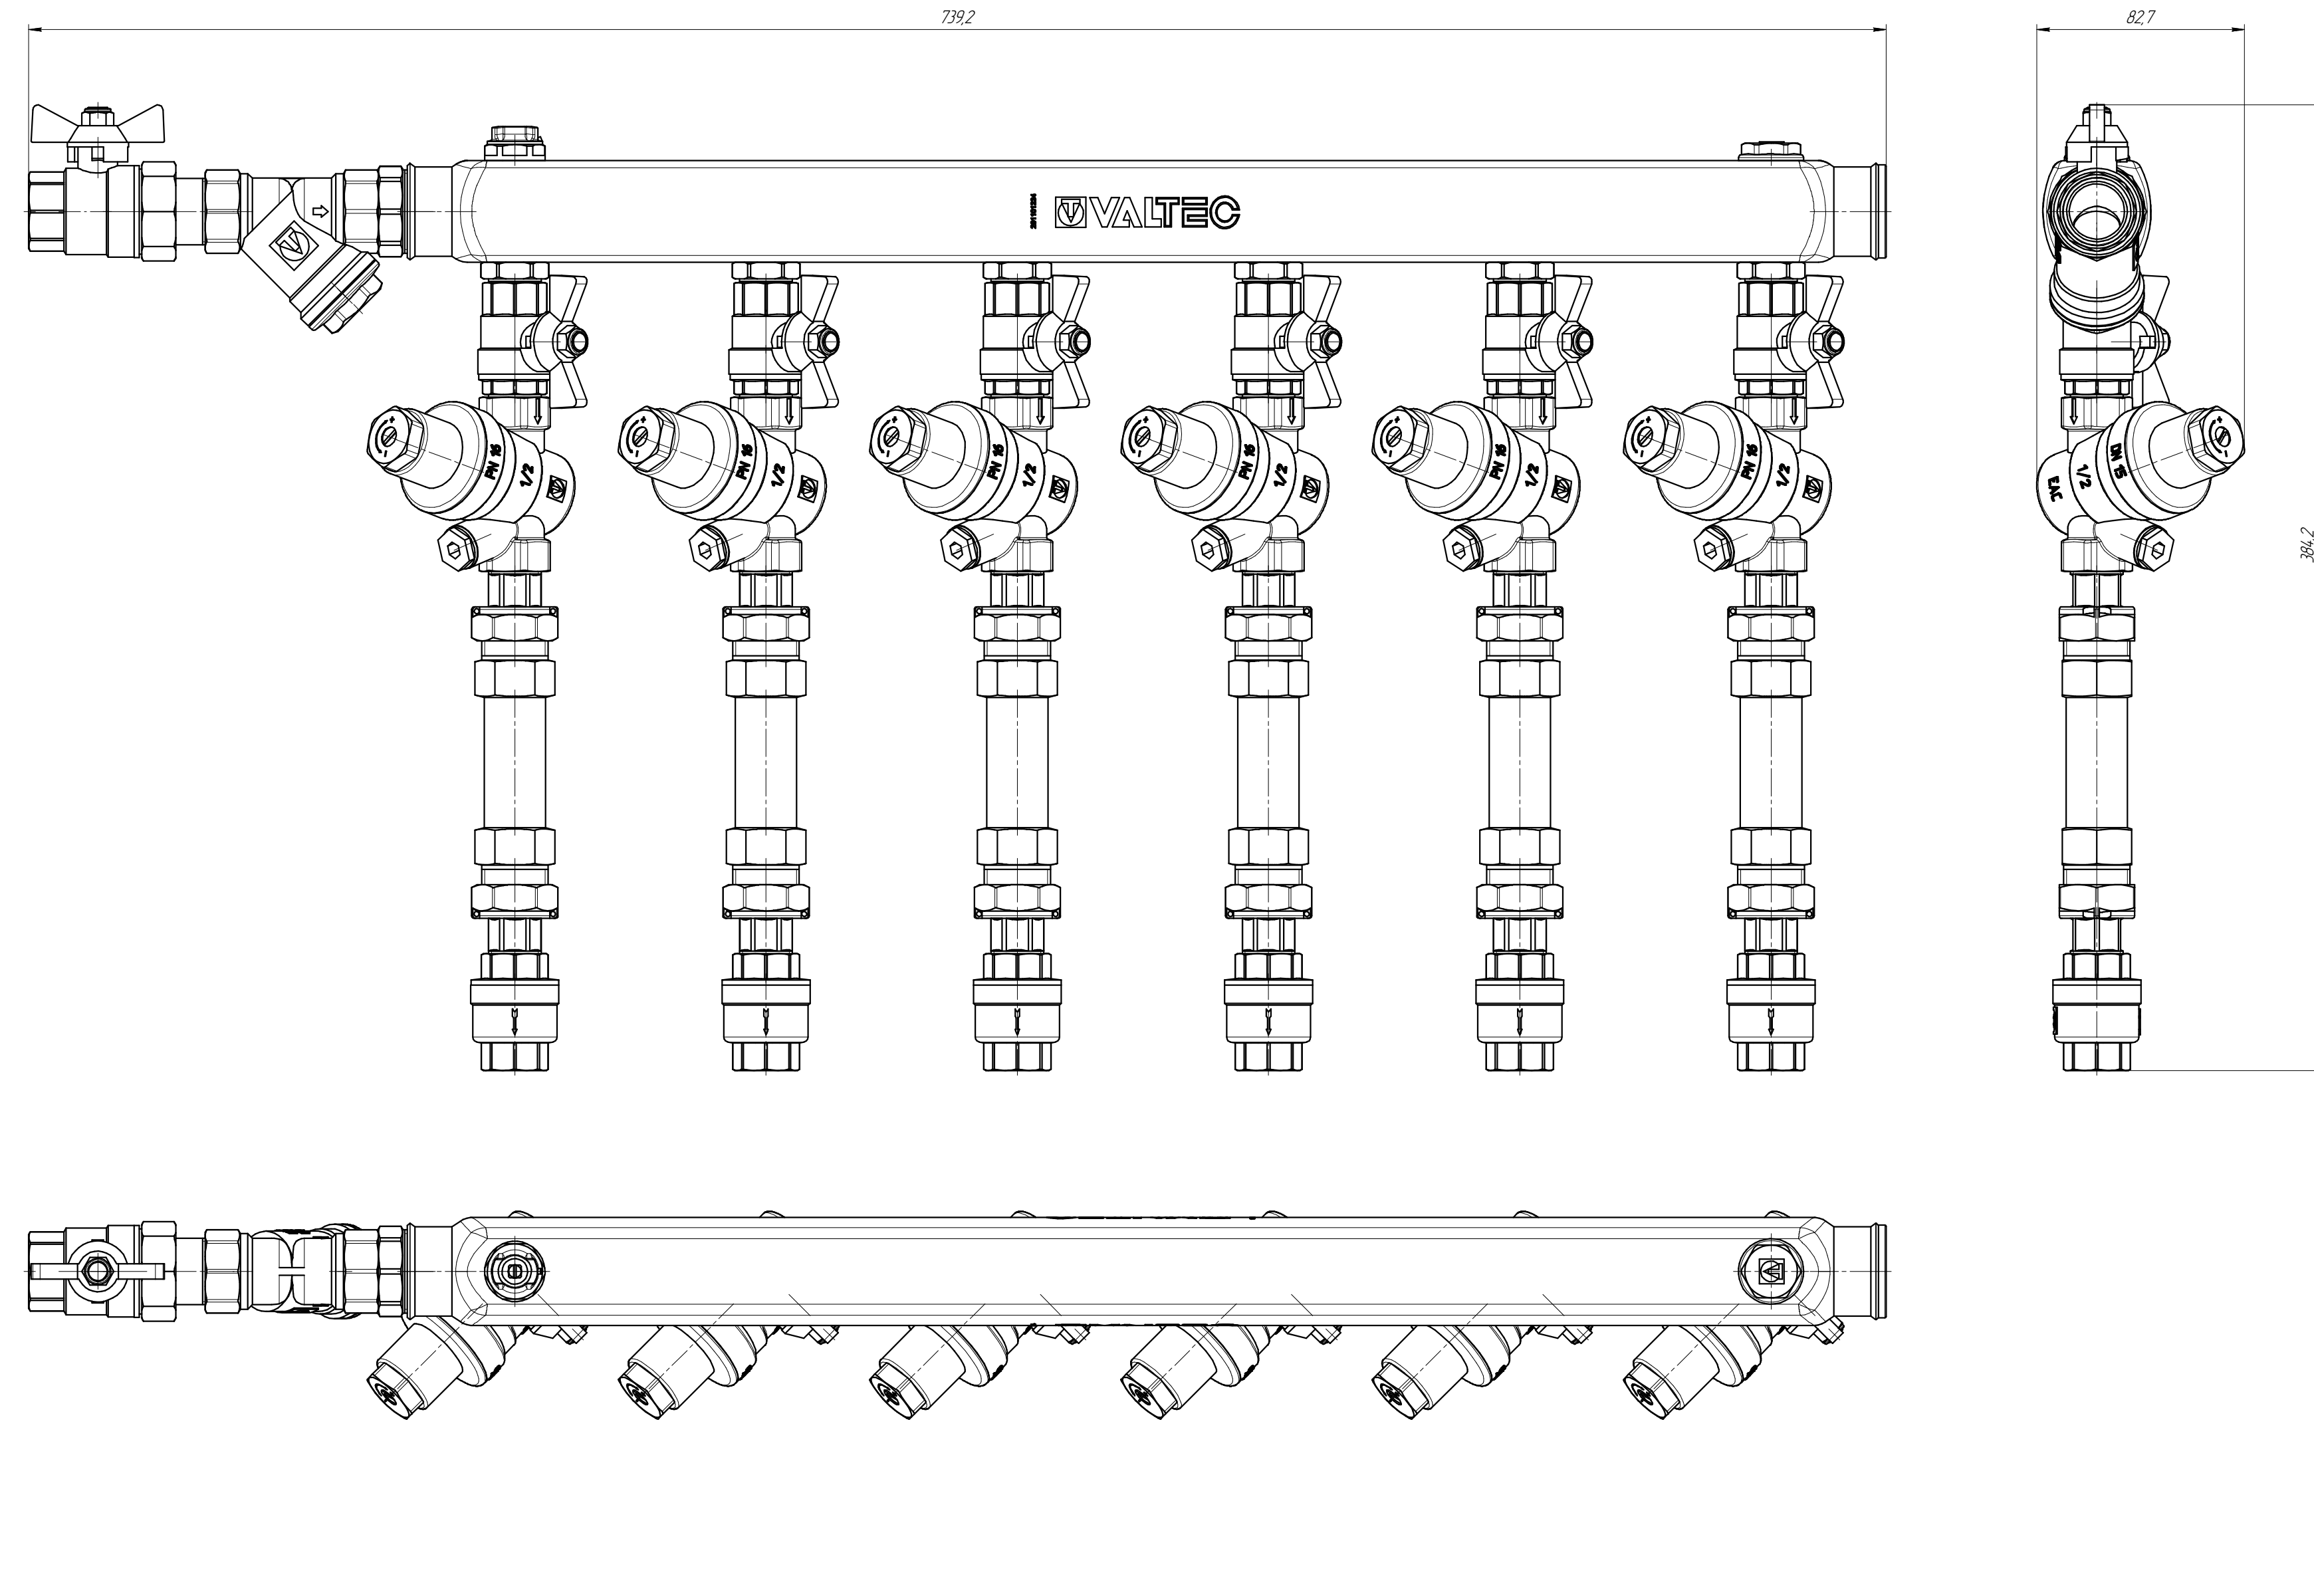