

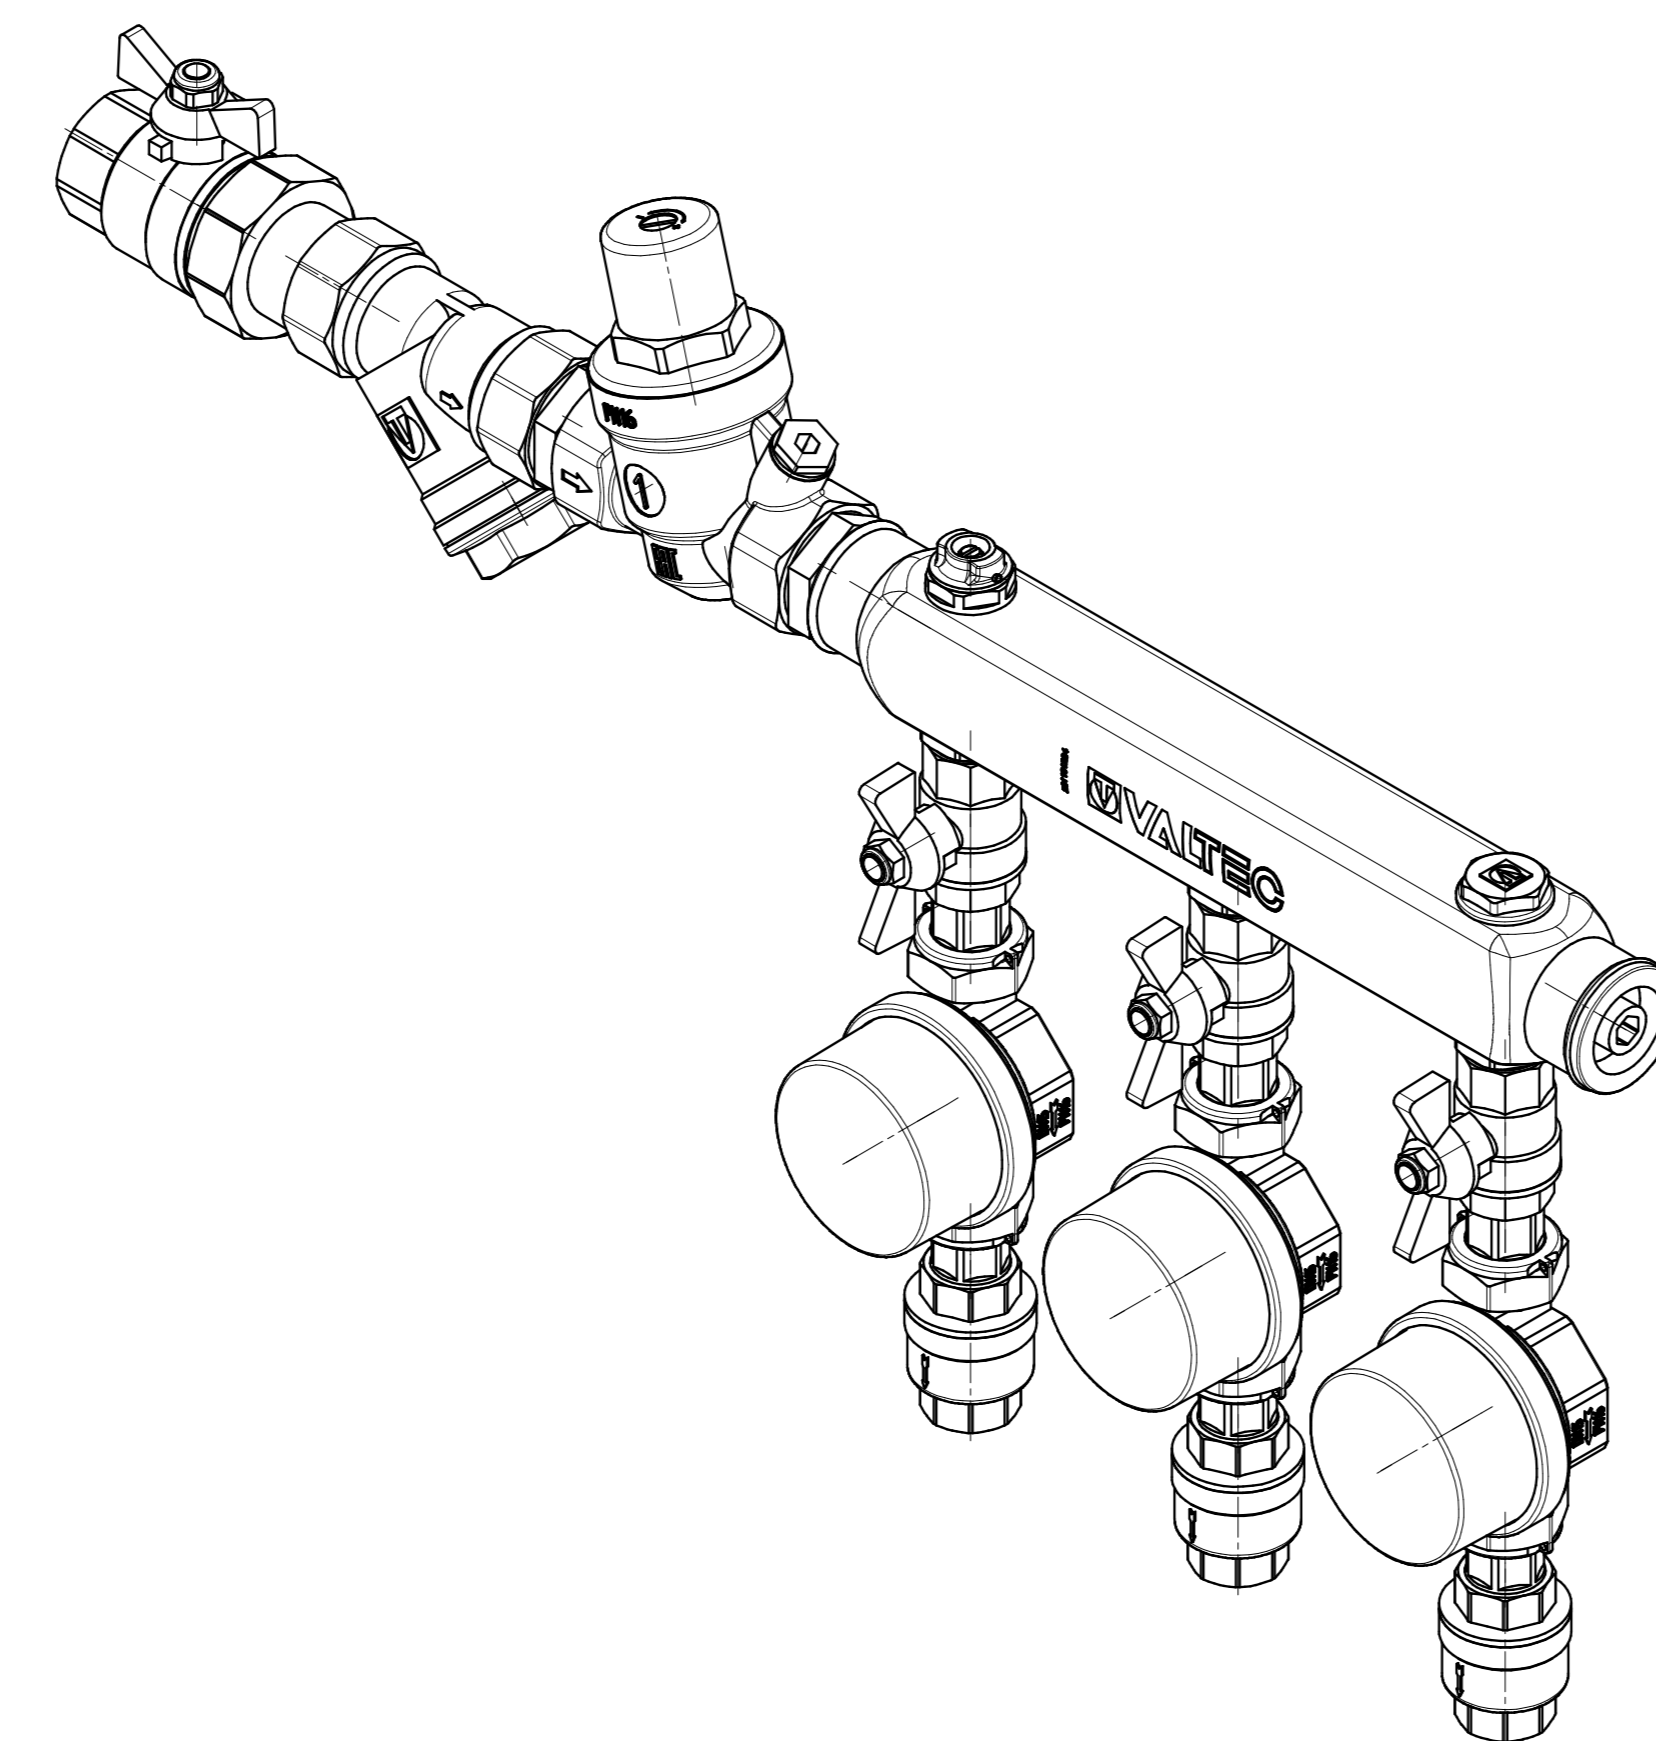
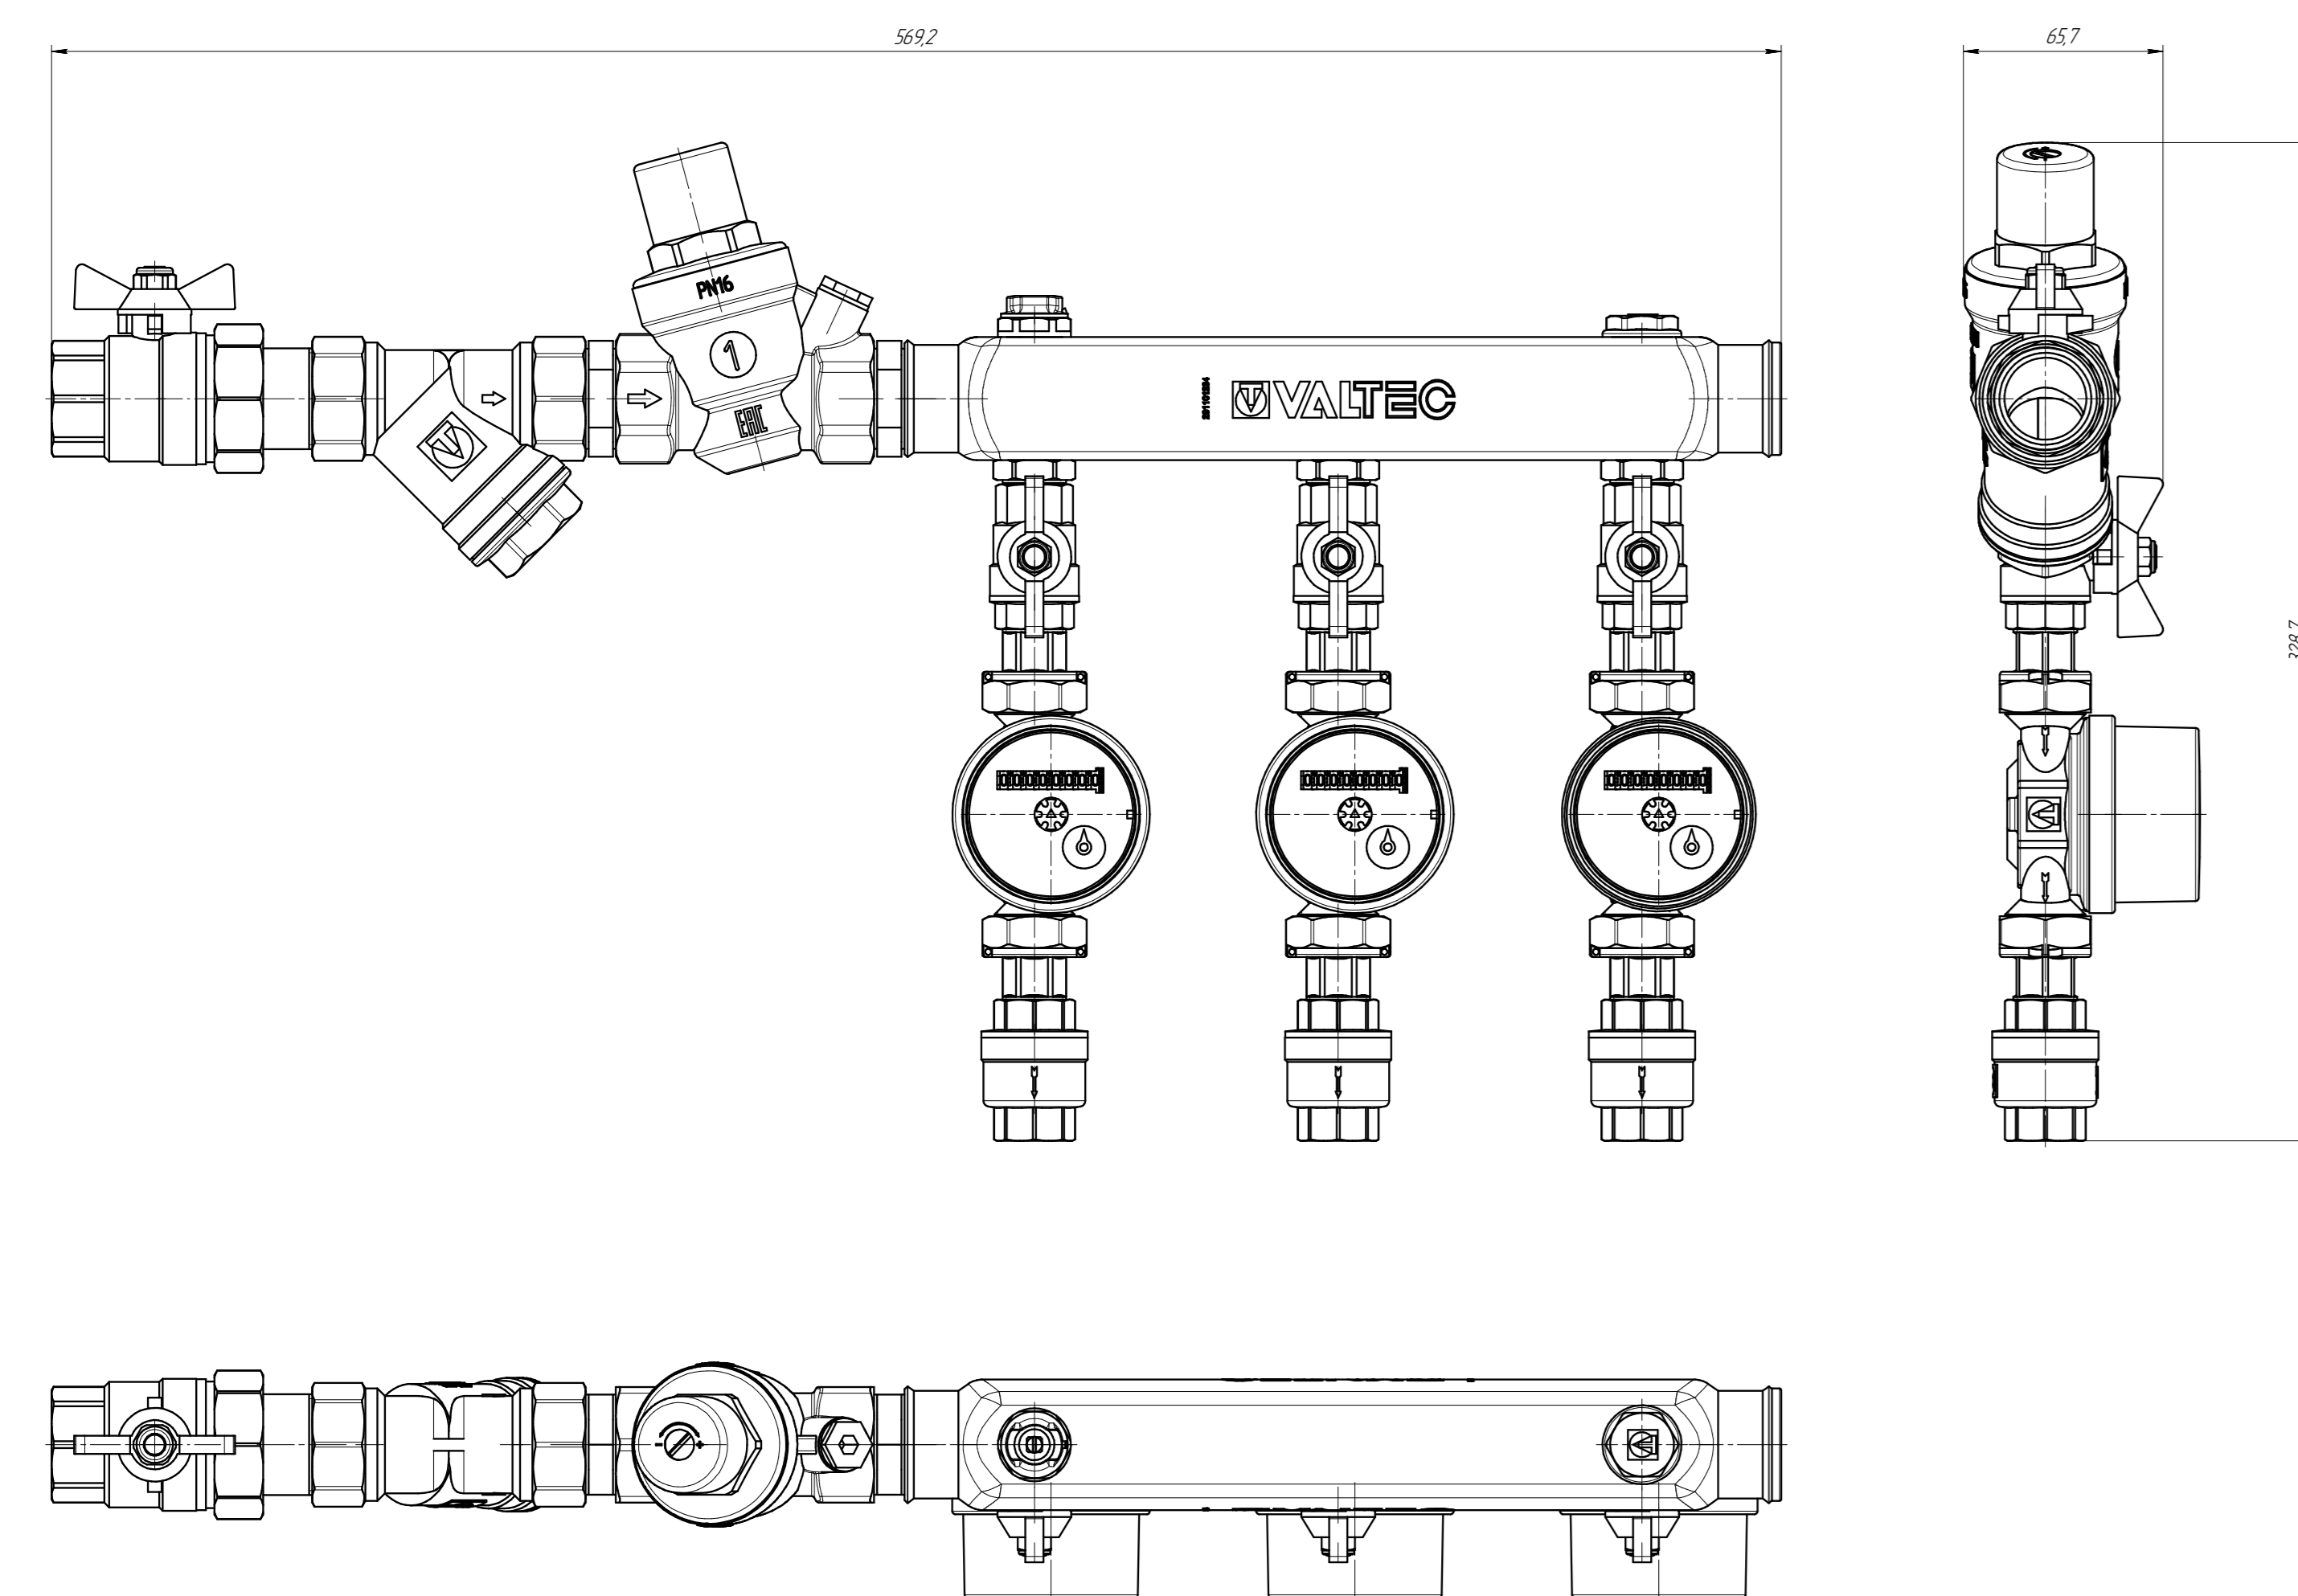


VT.GPW.E06S04.080.L3

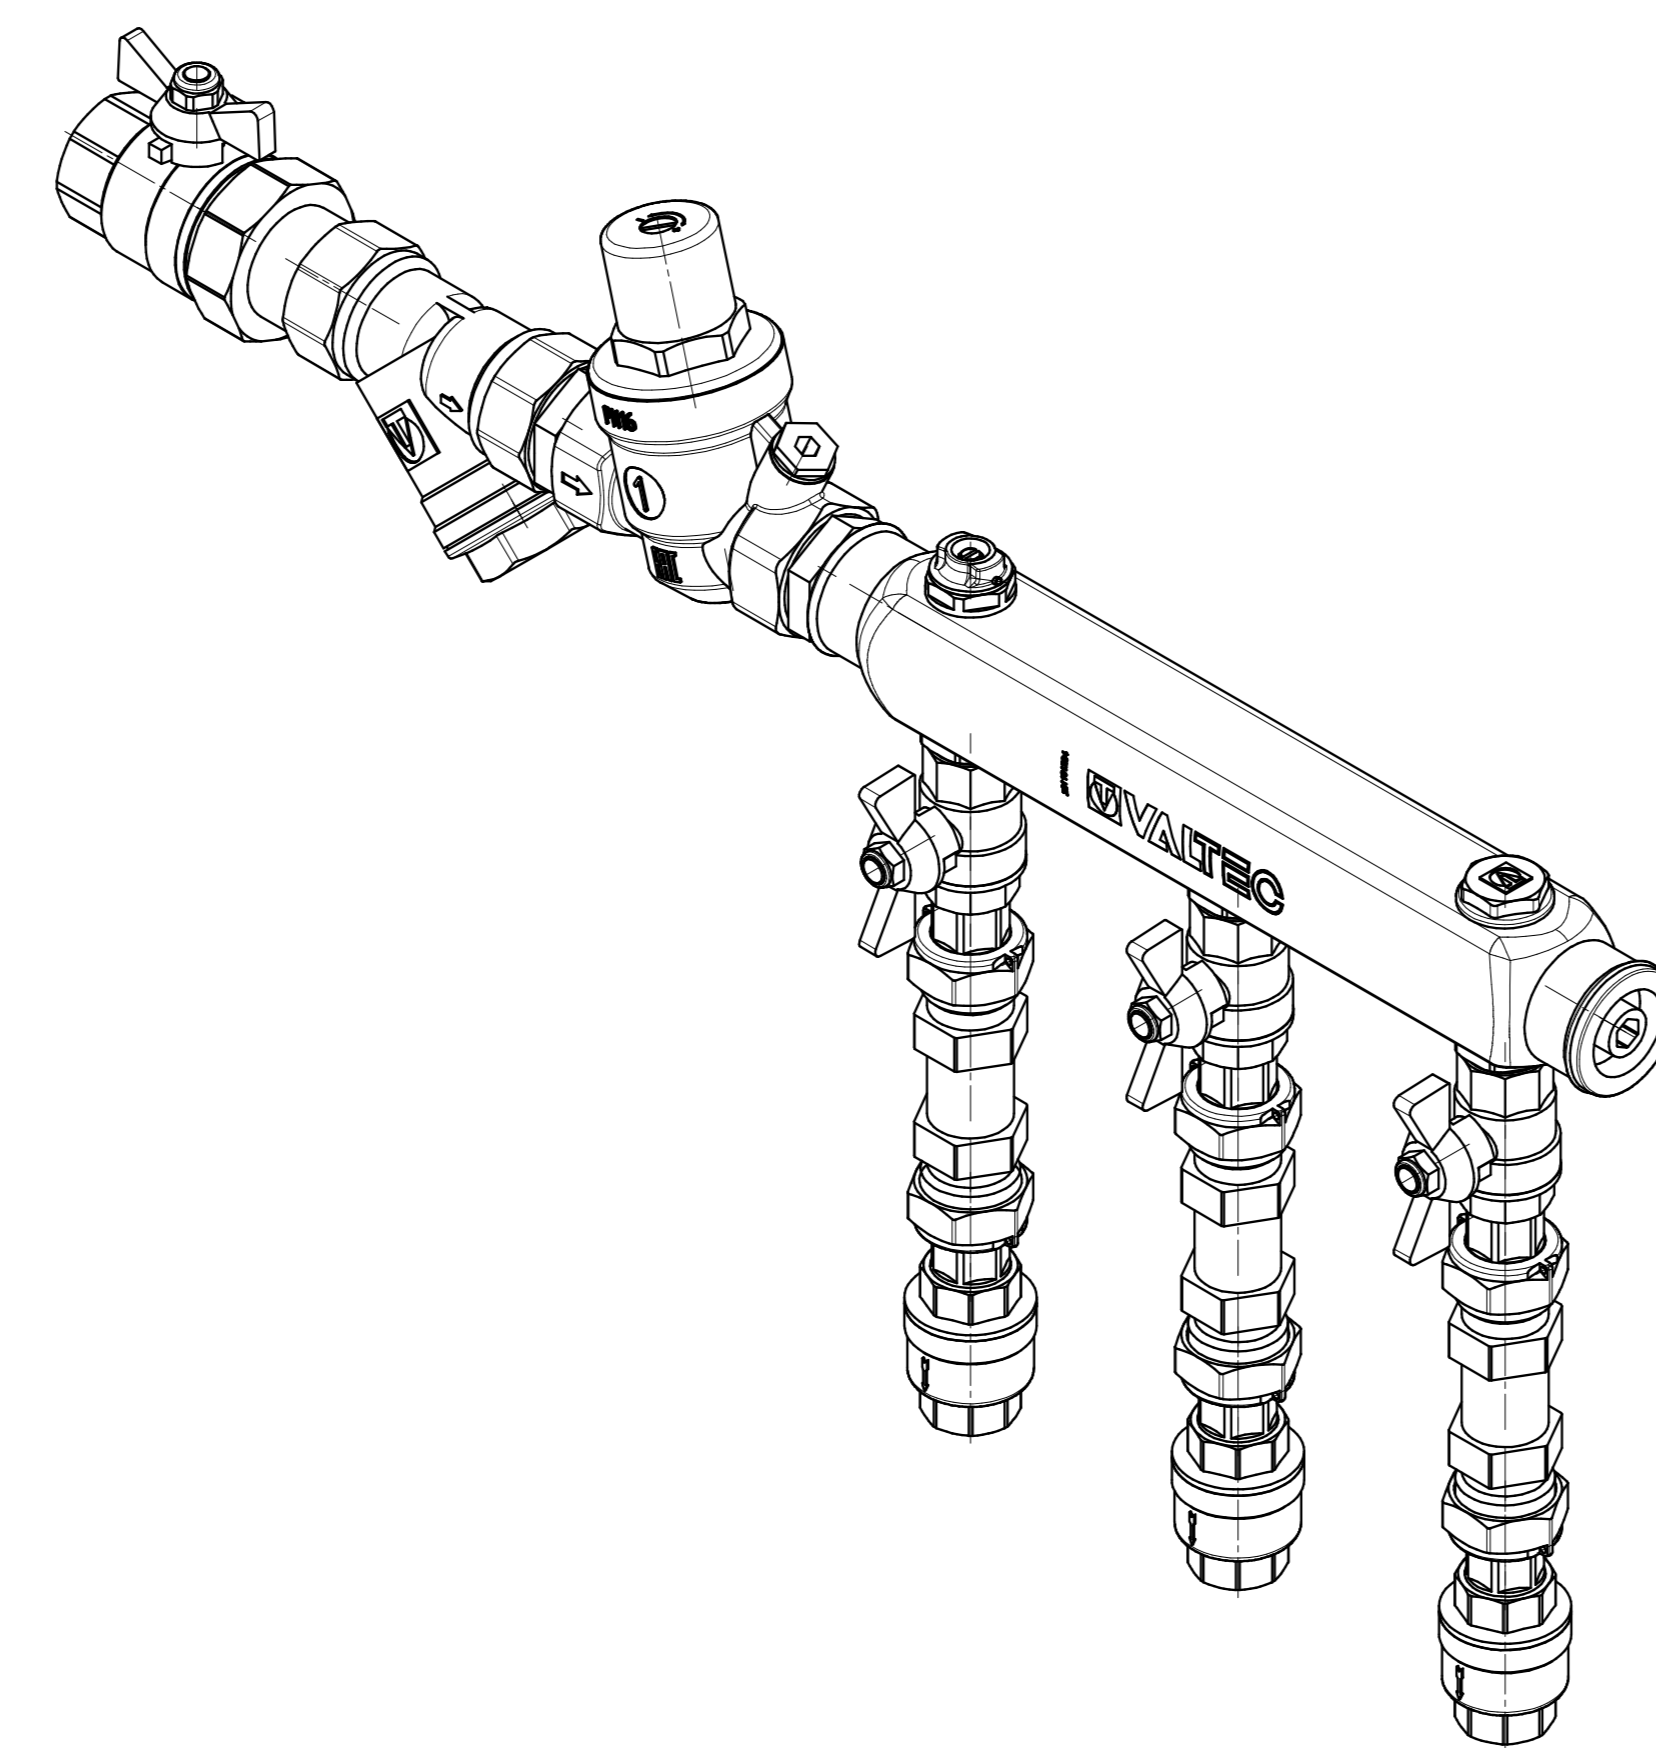

Μακρимость 1:1

VT.GPW.E06S04.080.R3

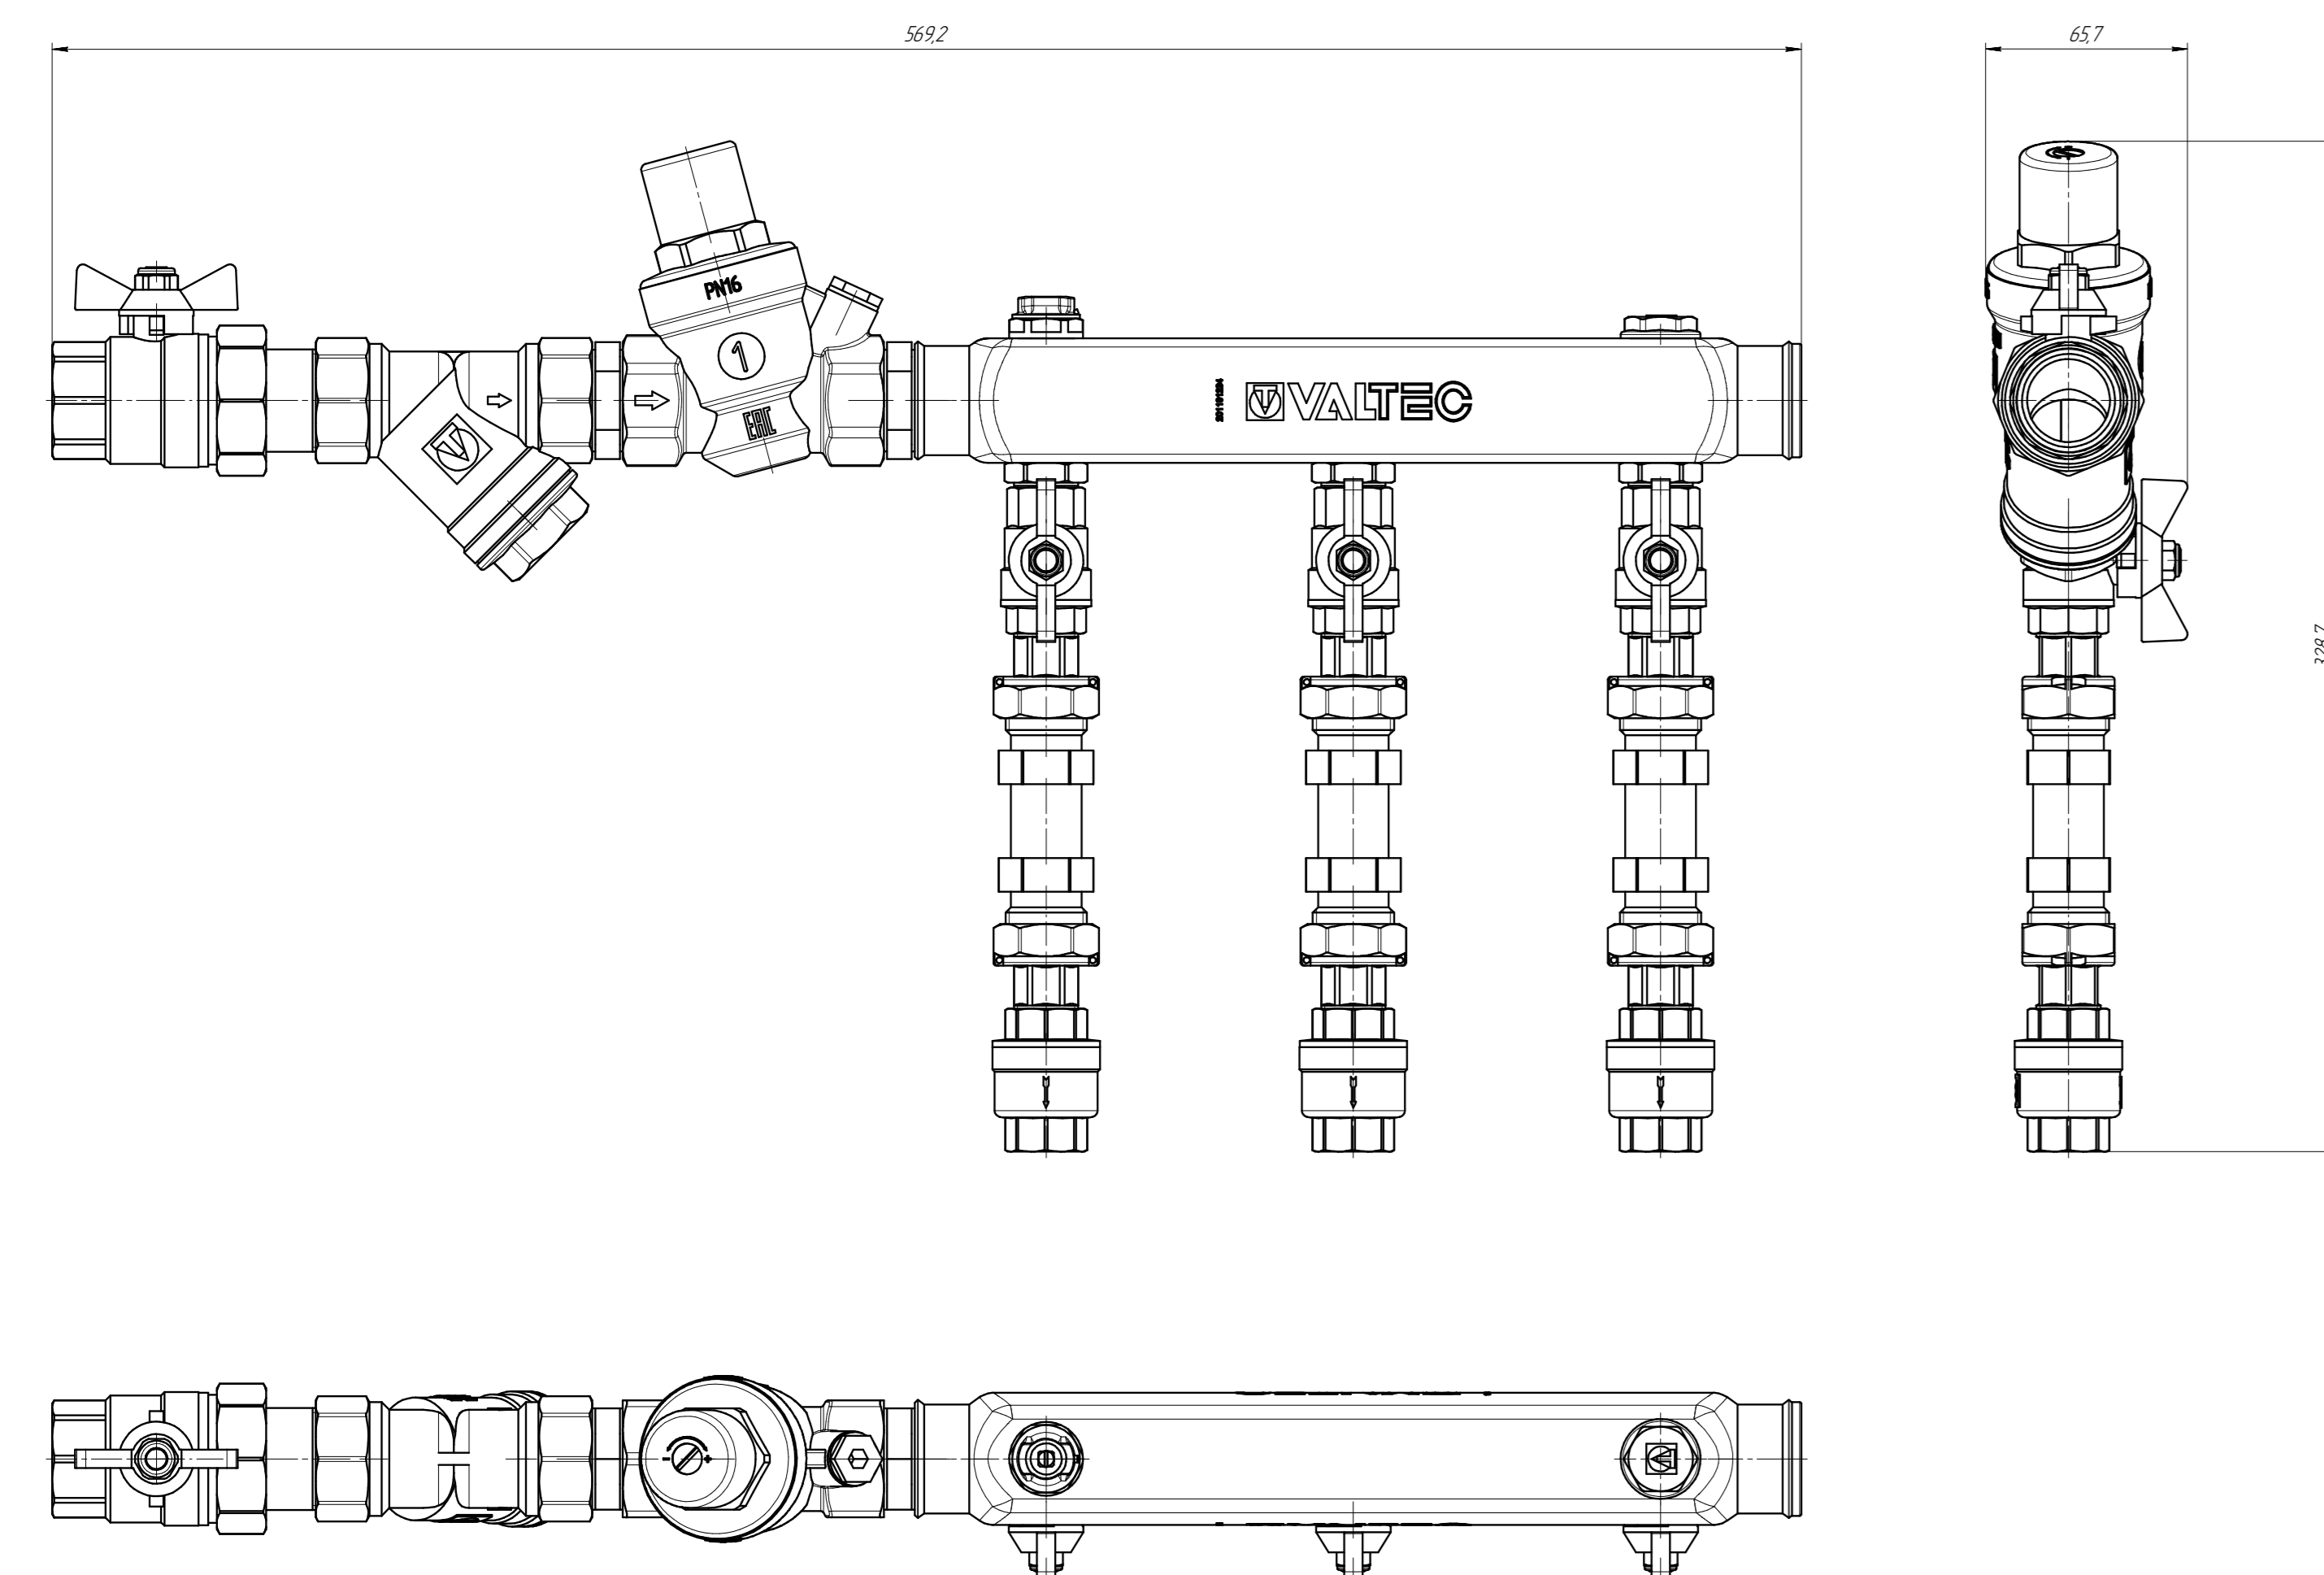