

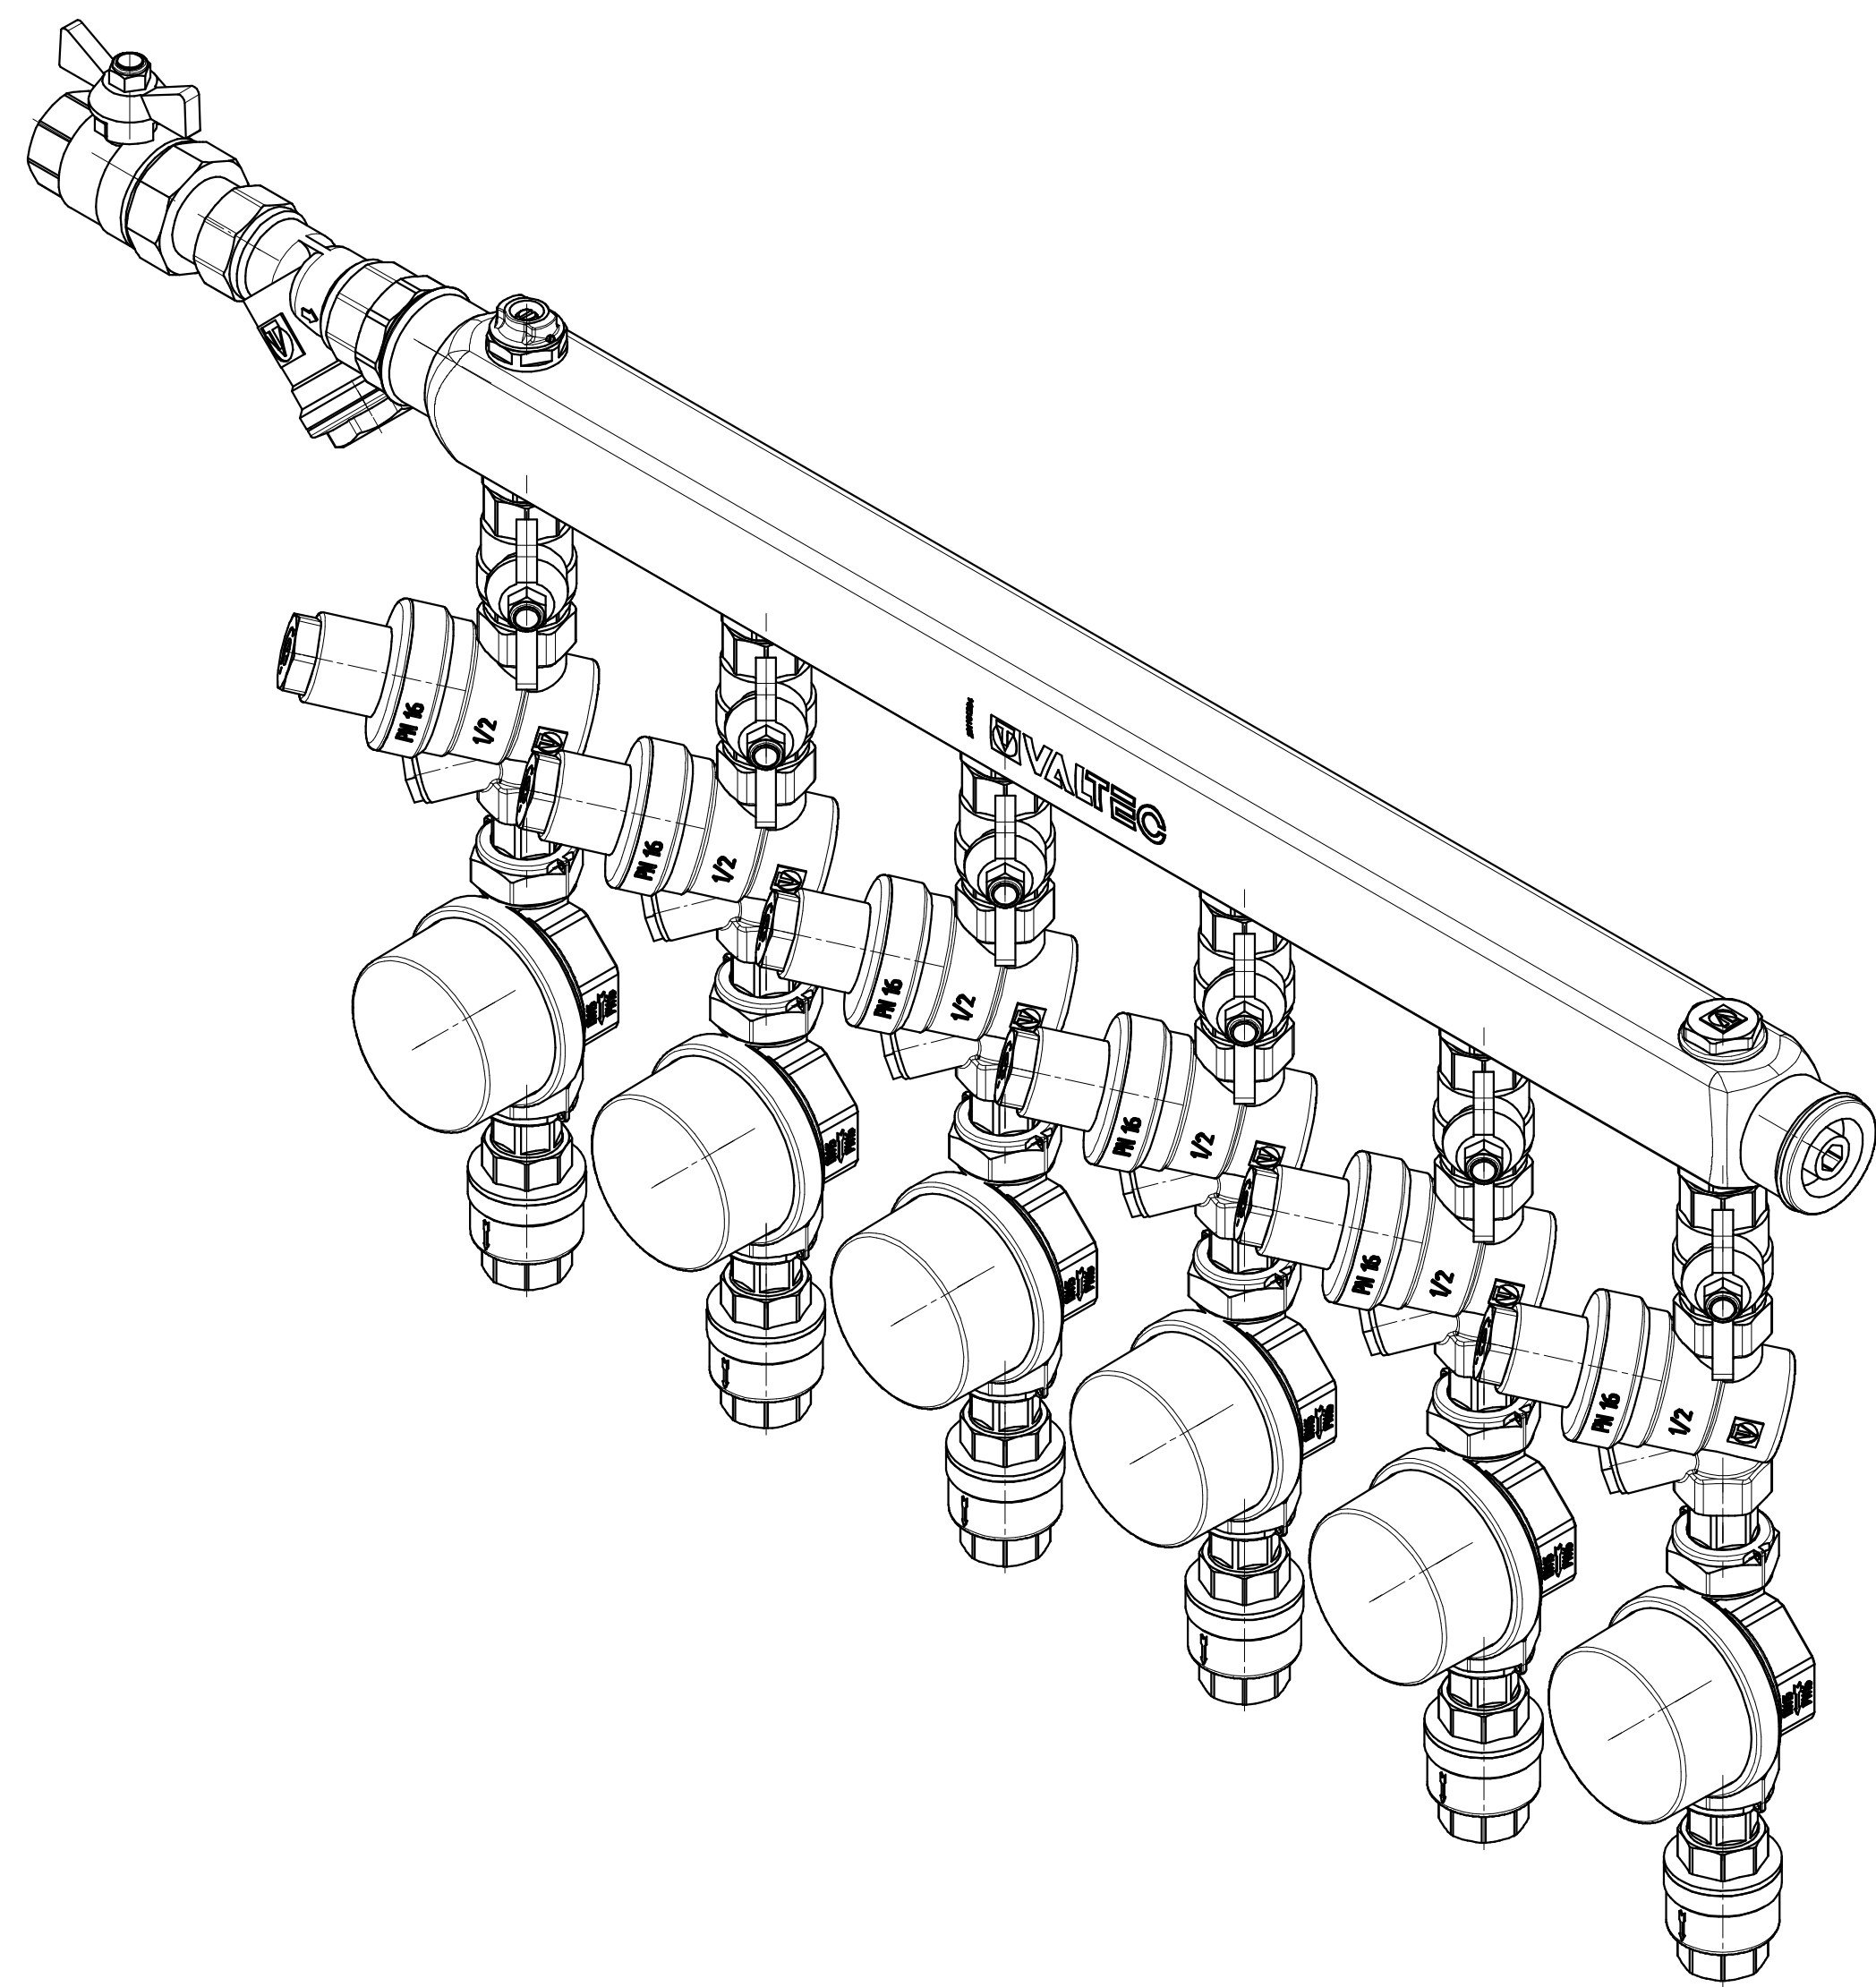
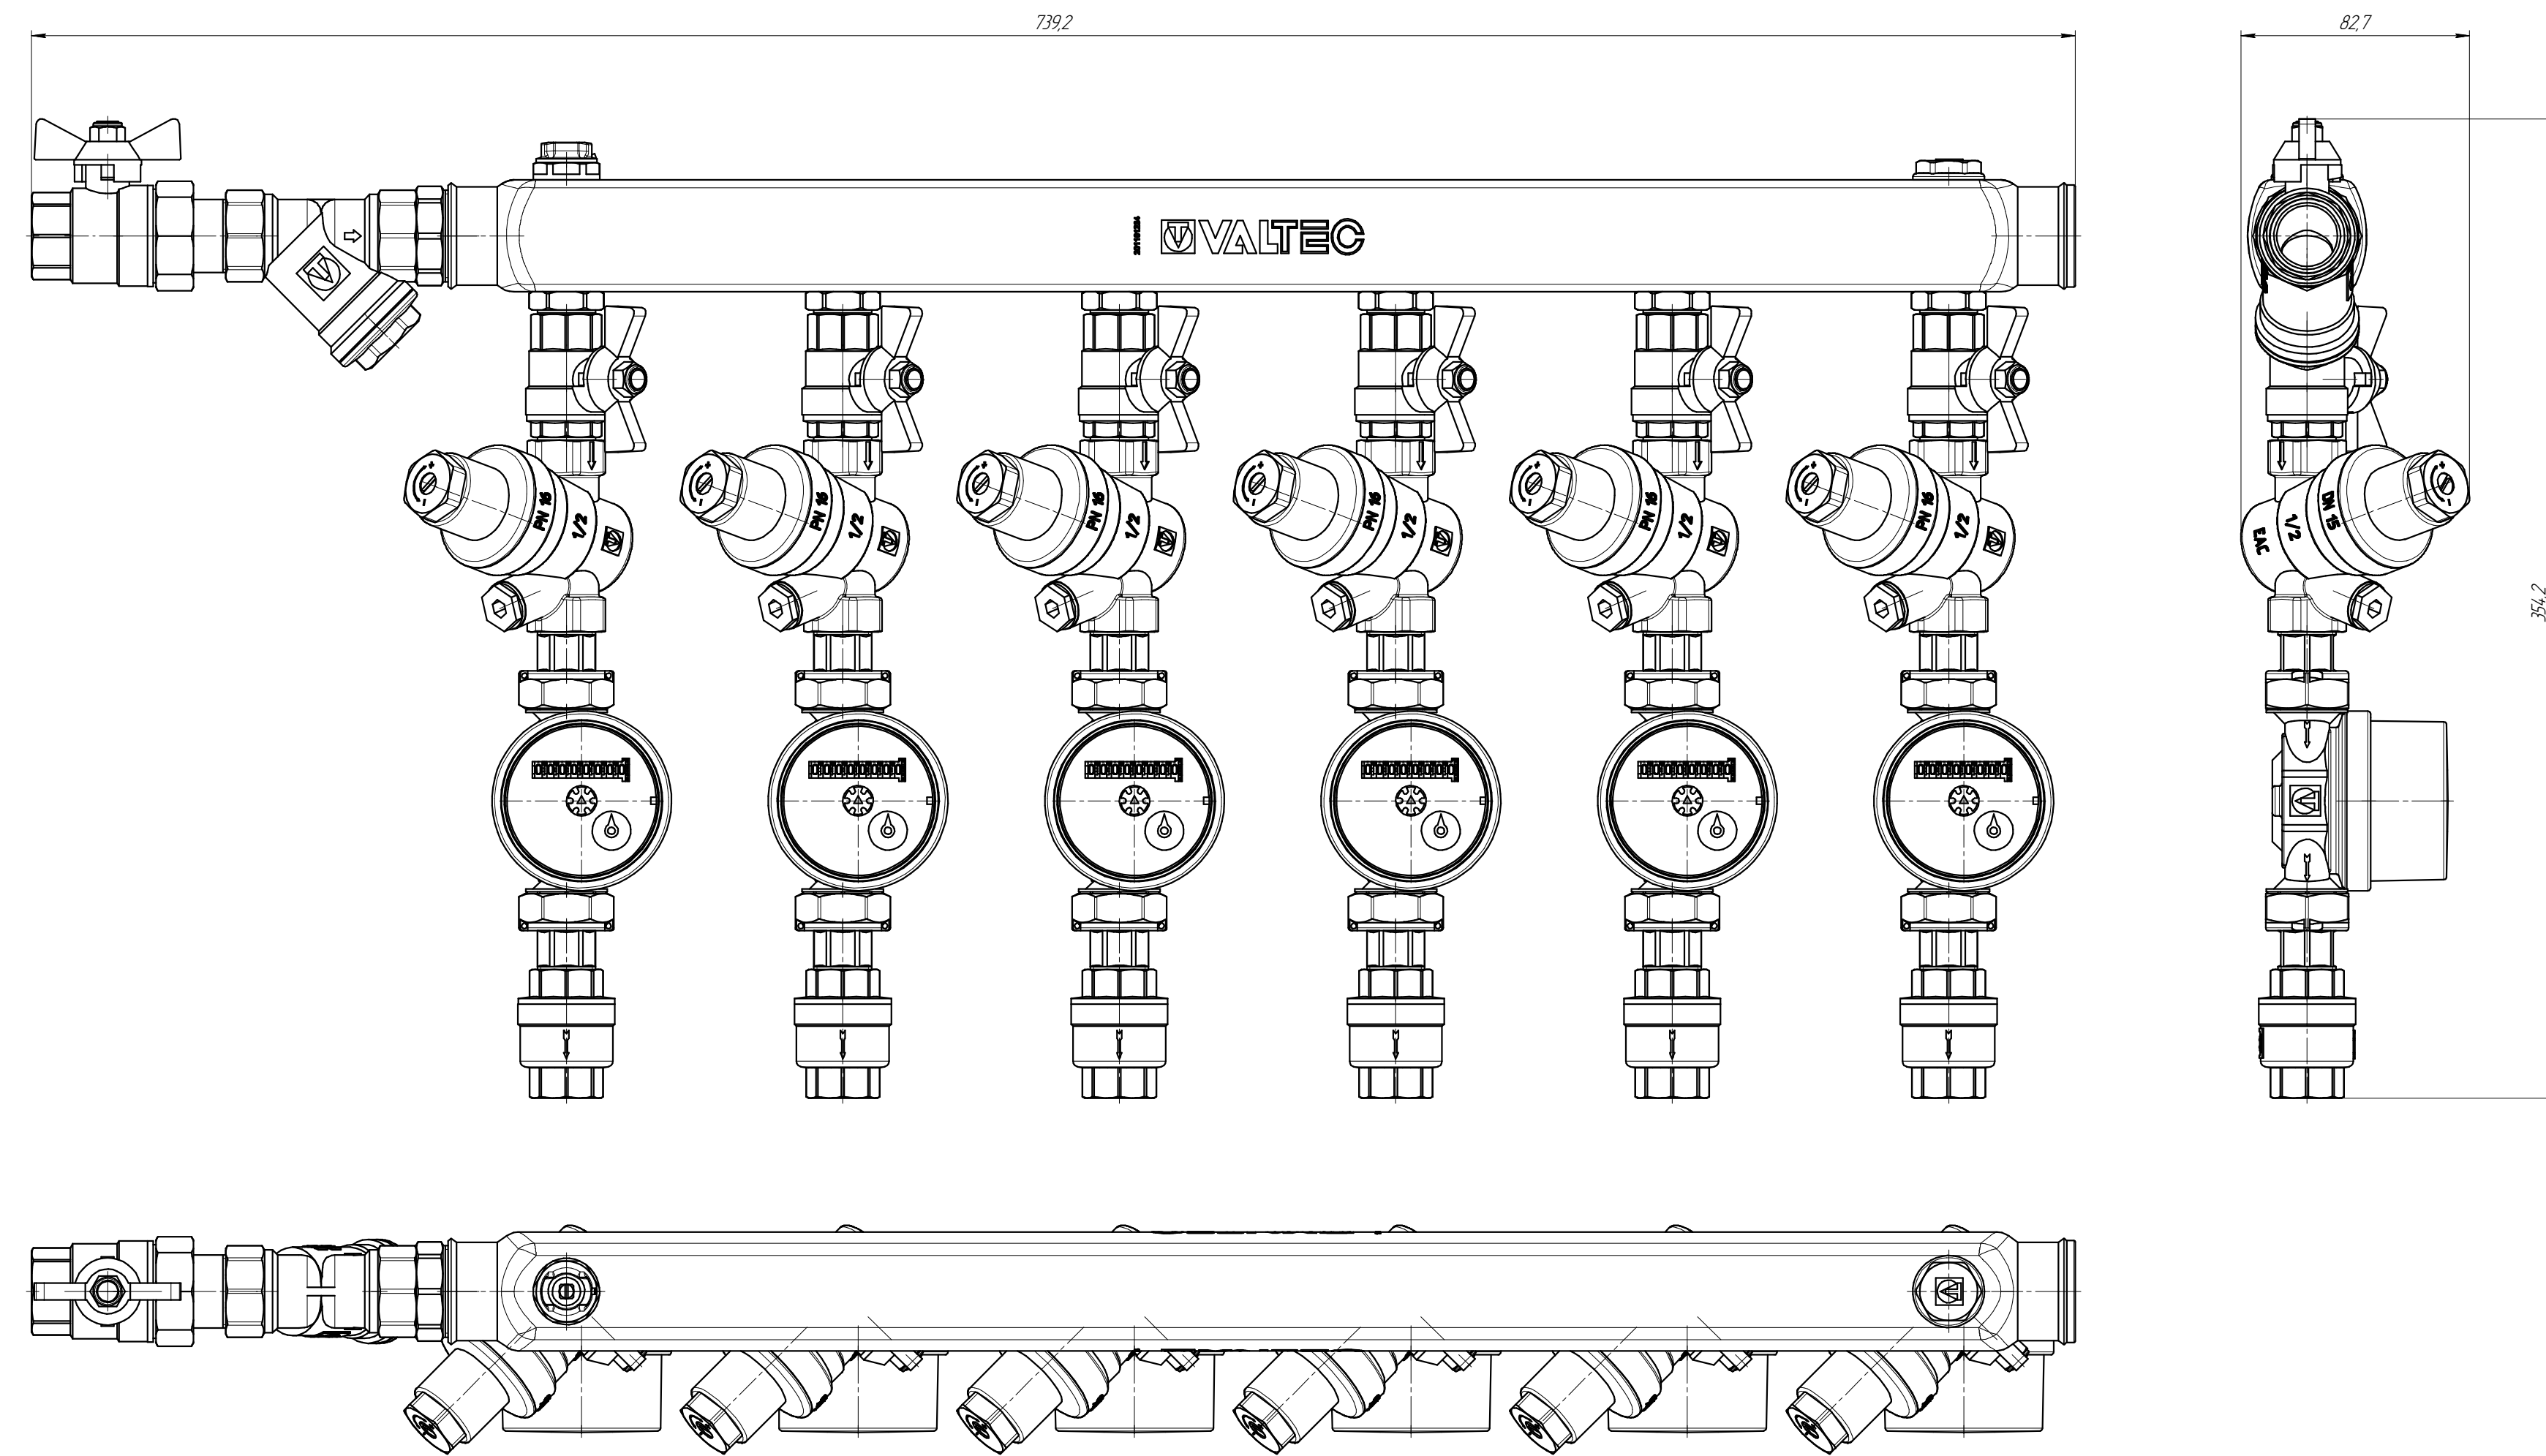


VT.GPW.K05S04.080.L6

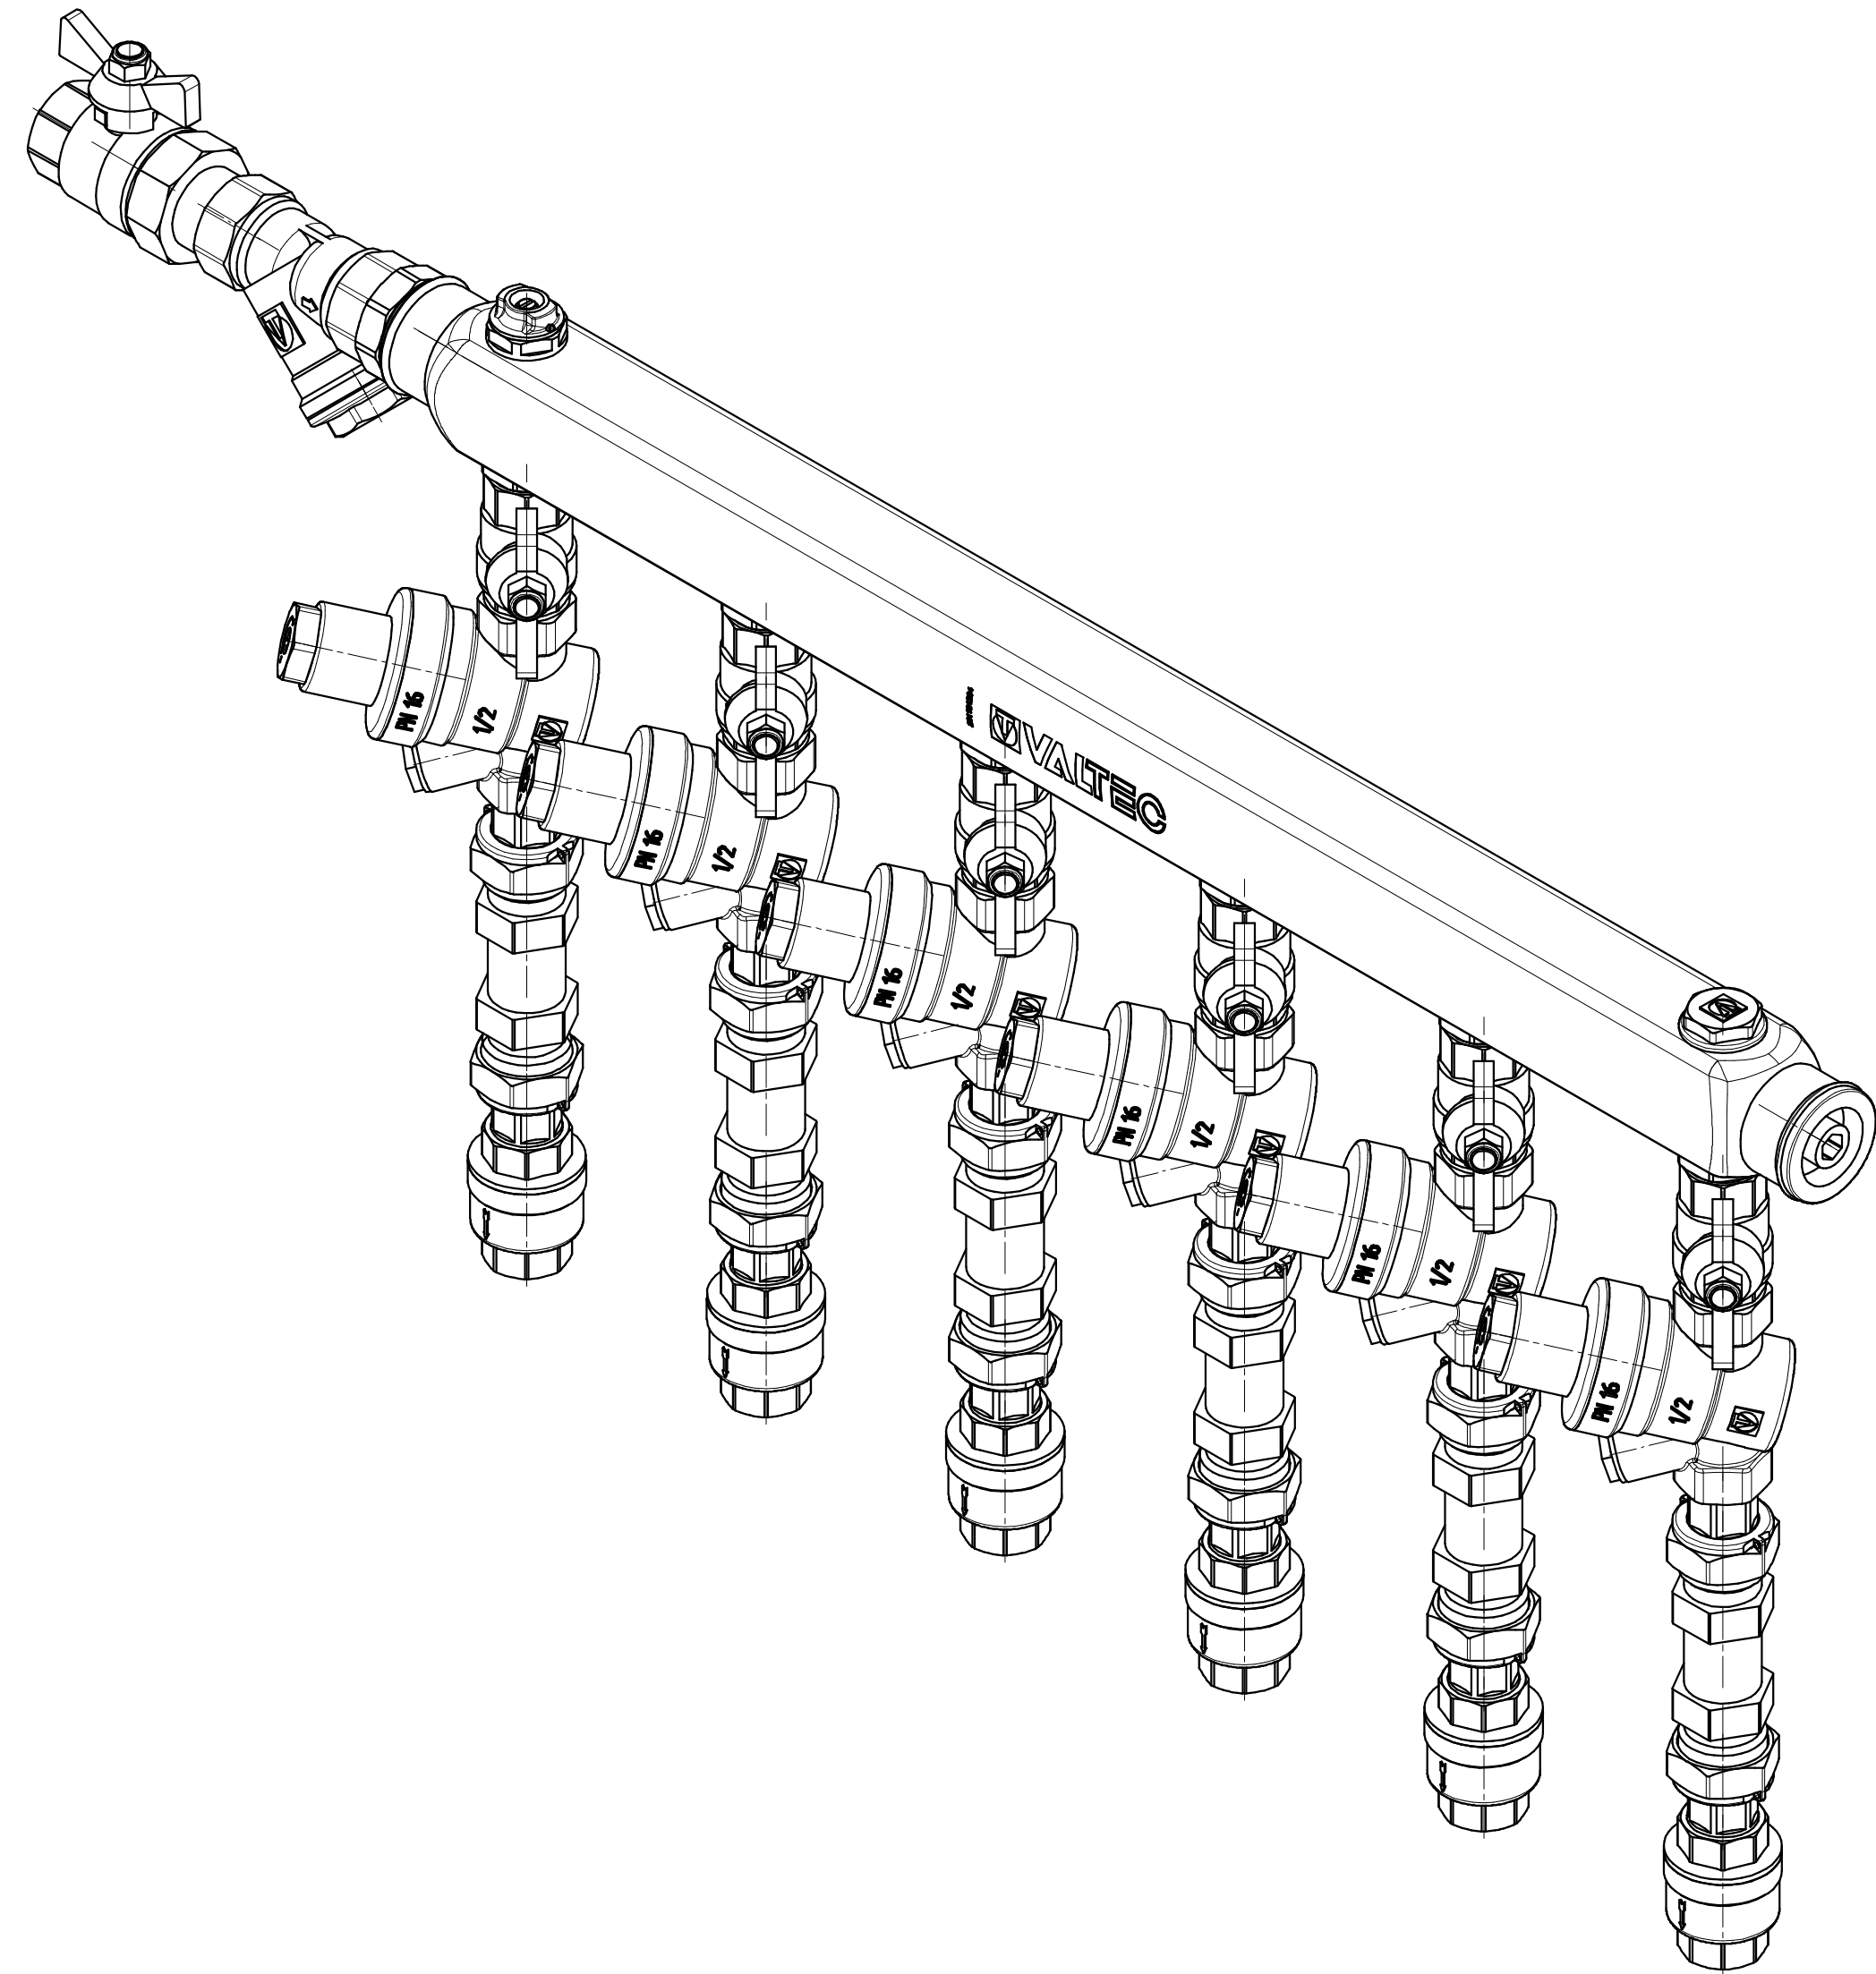

Μακρμμάδ 1:1

VT.GPW.K05S04.080.R6

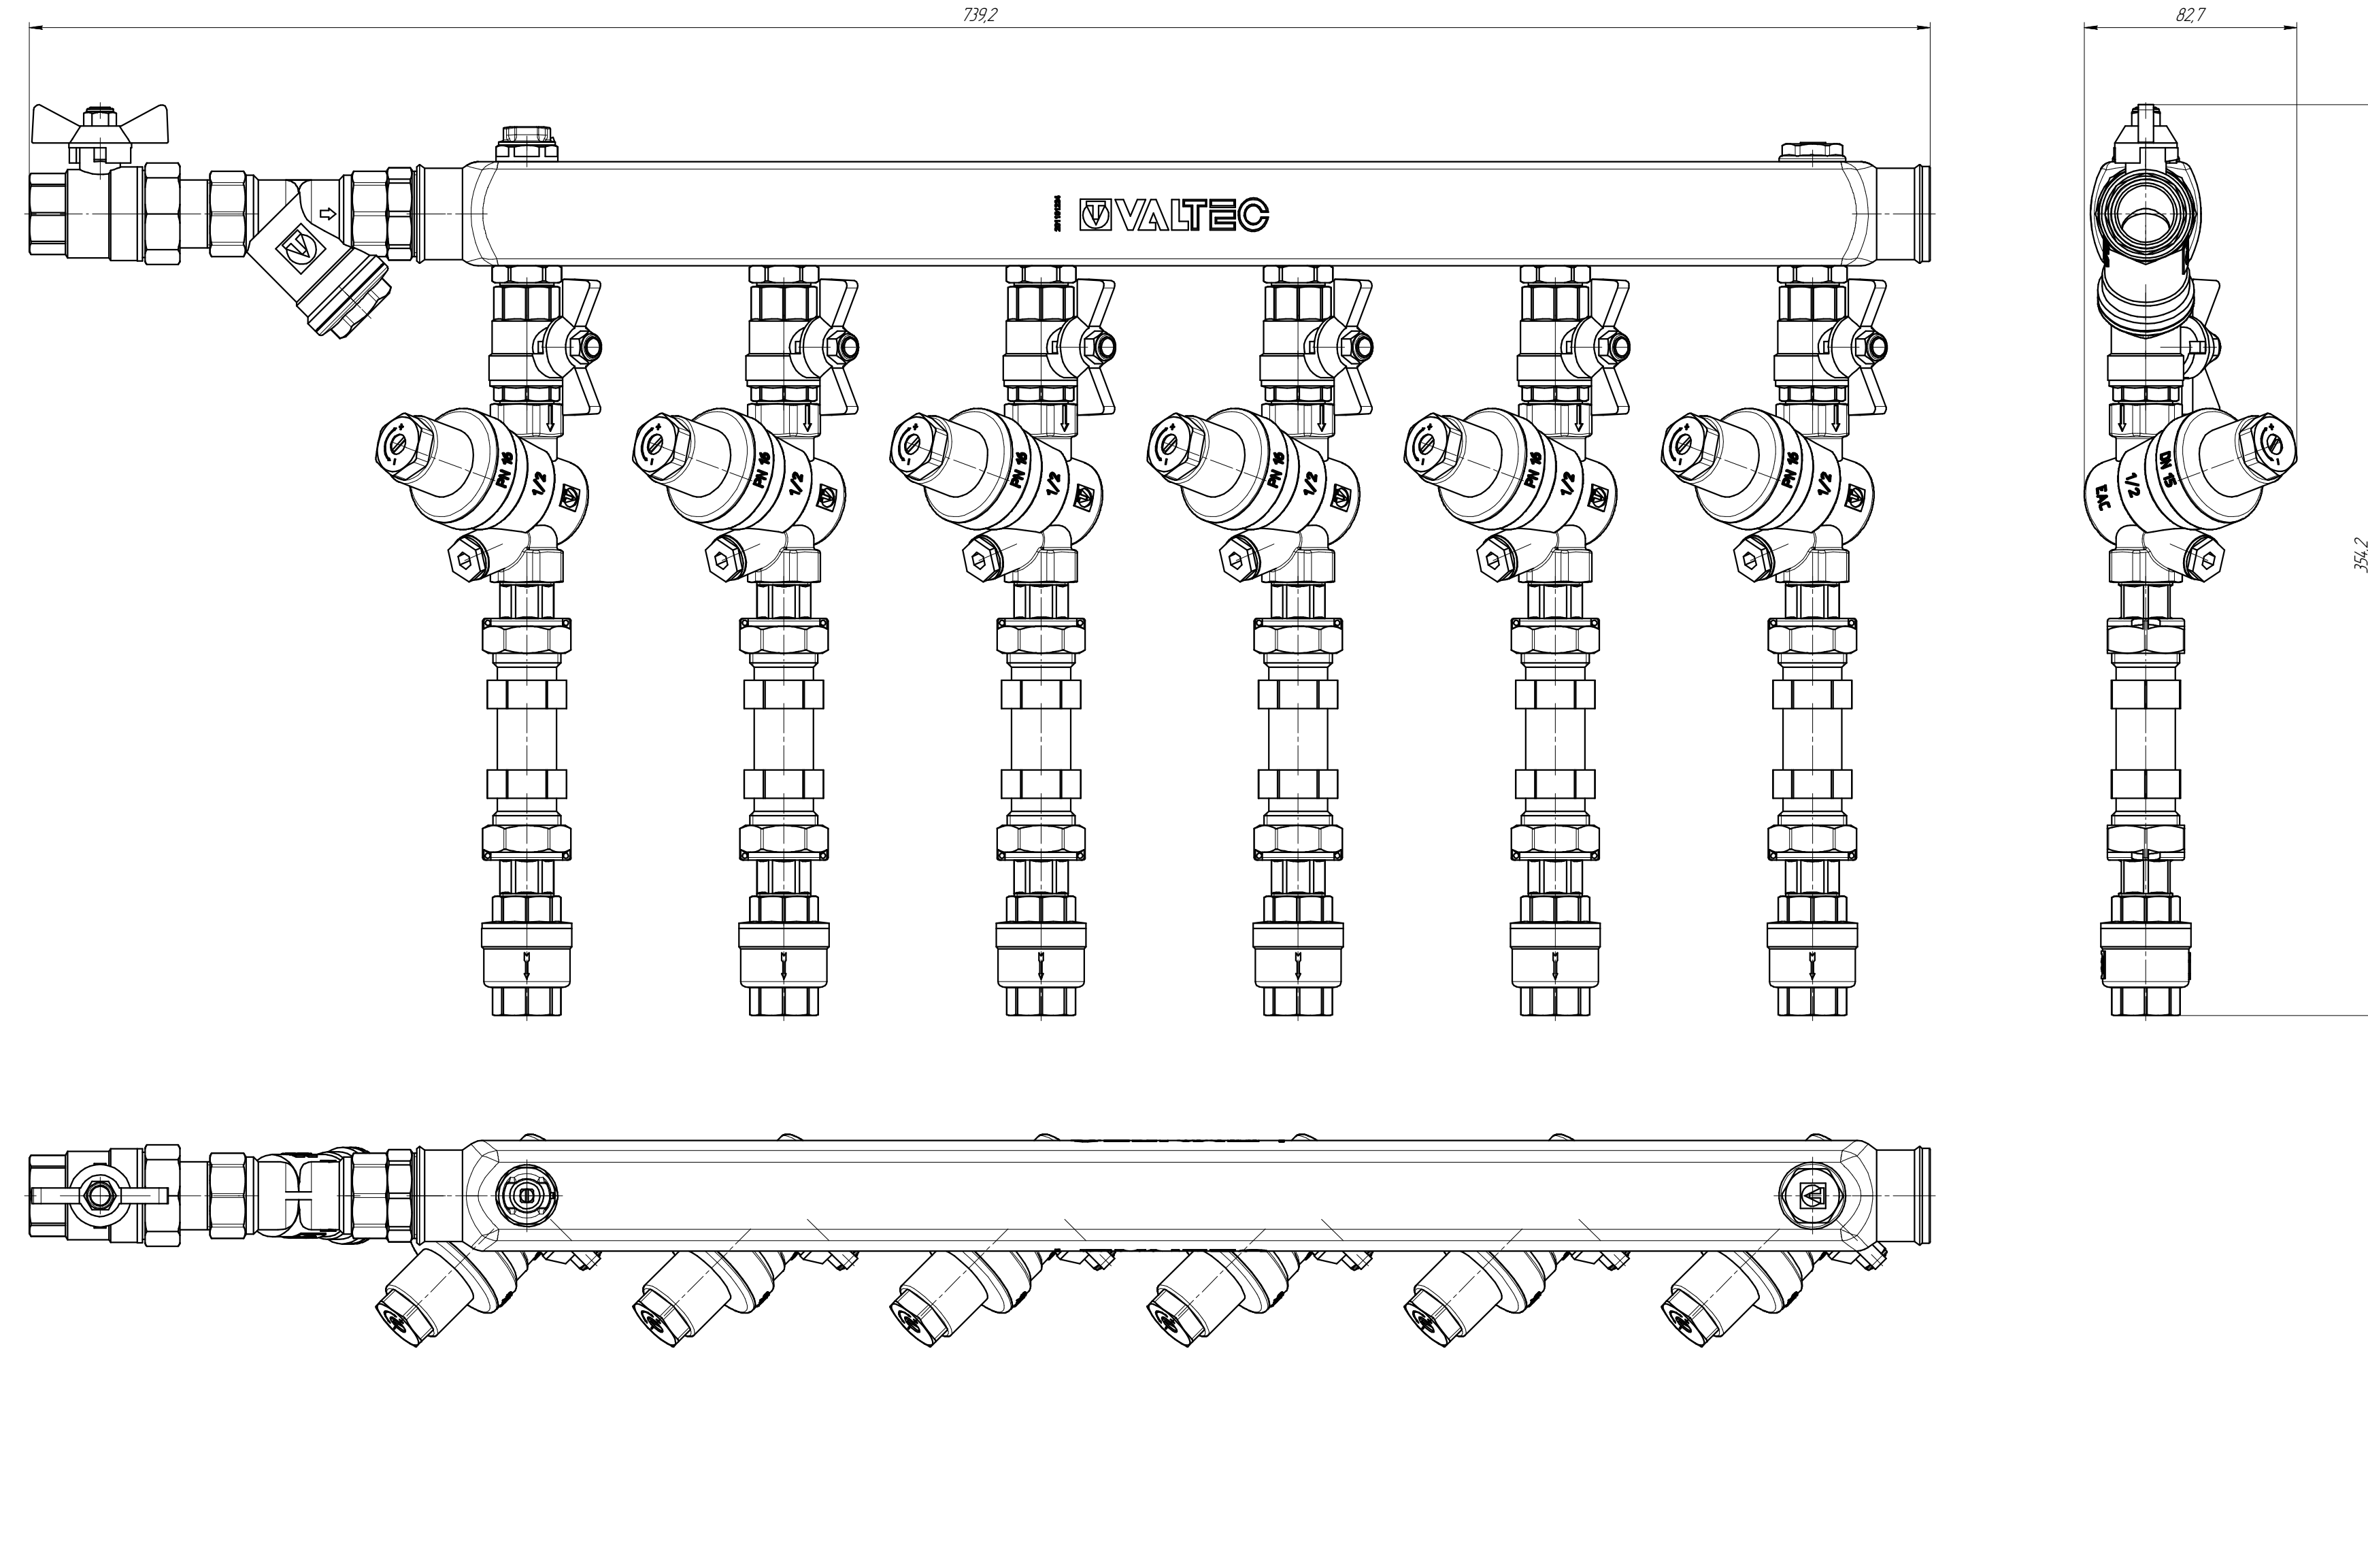