

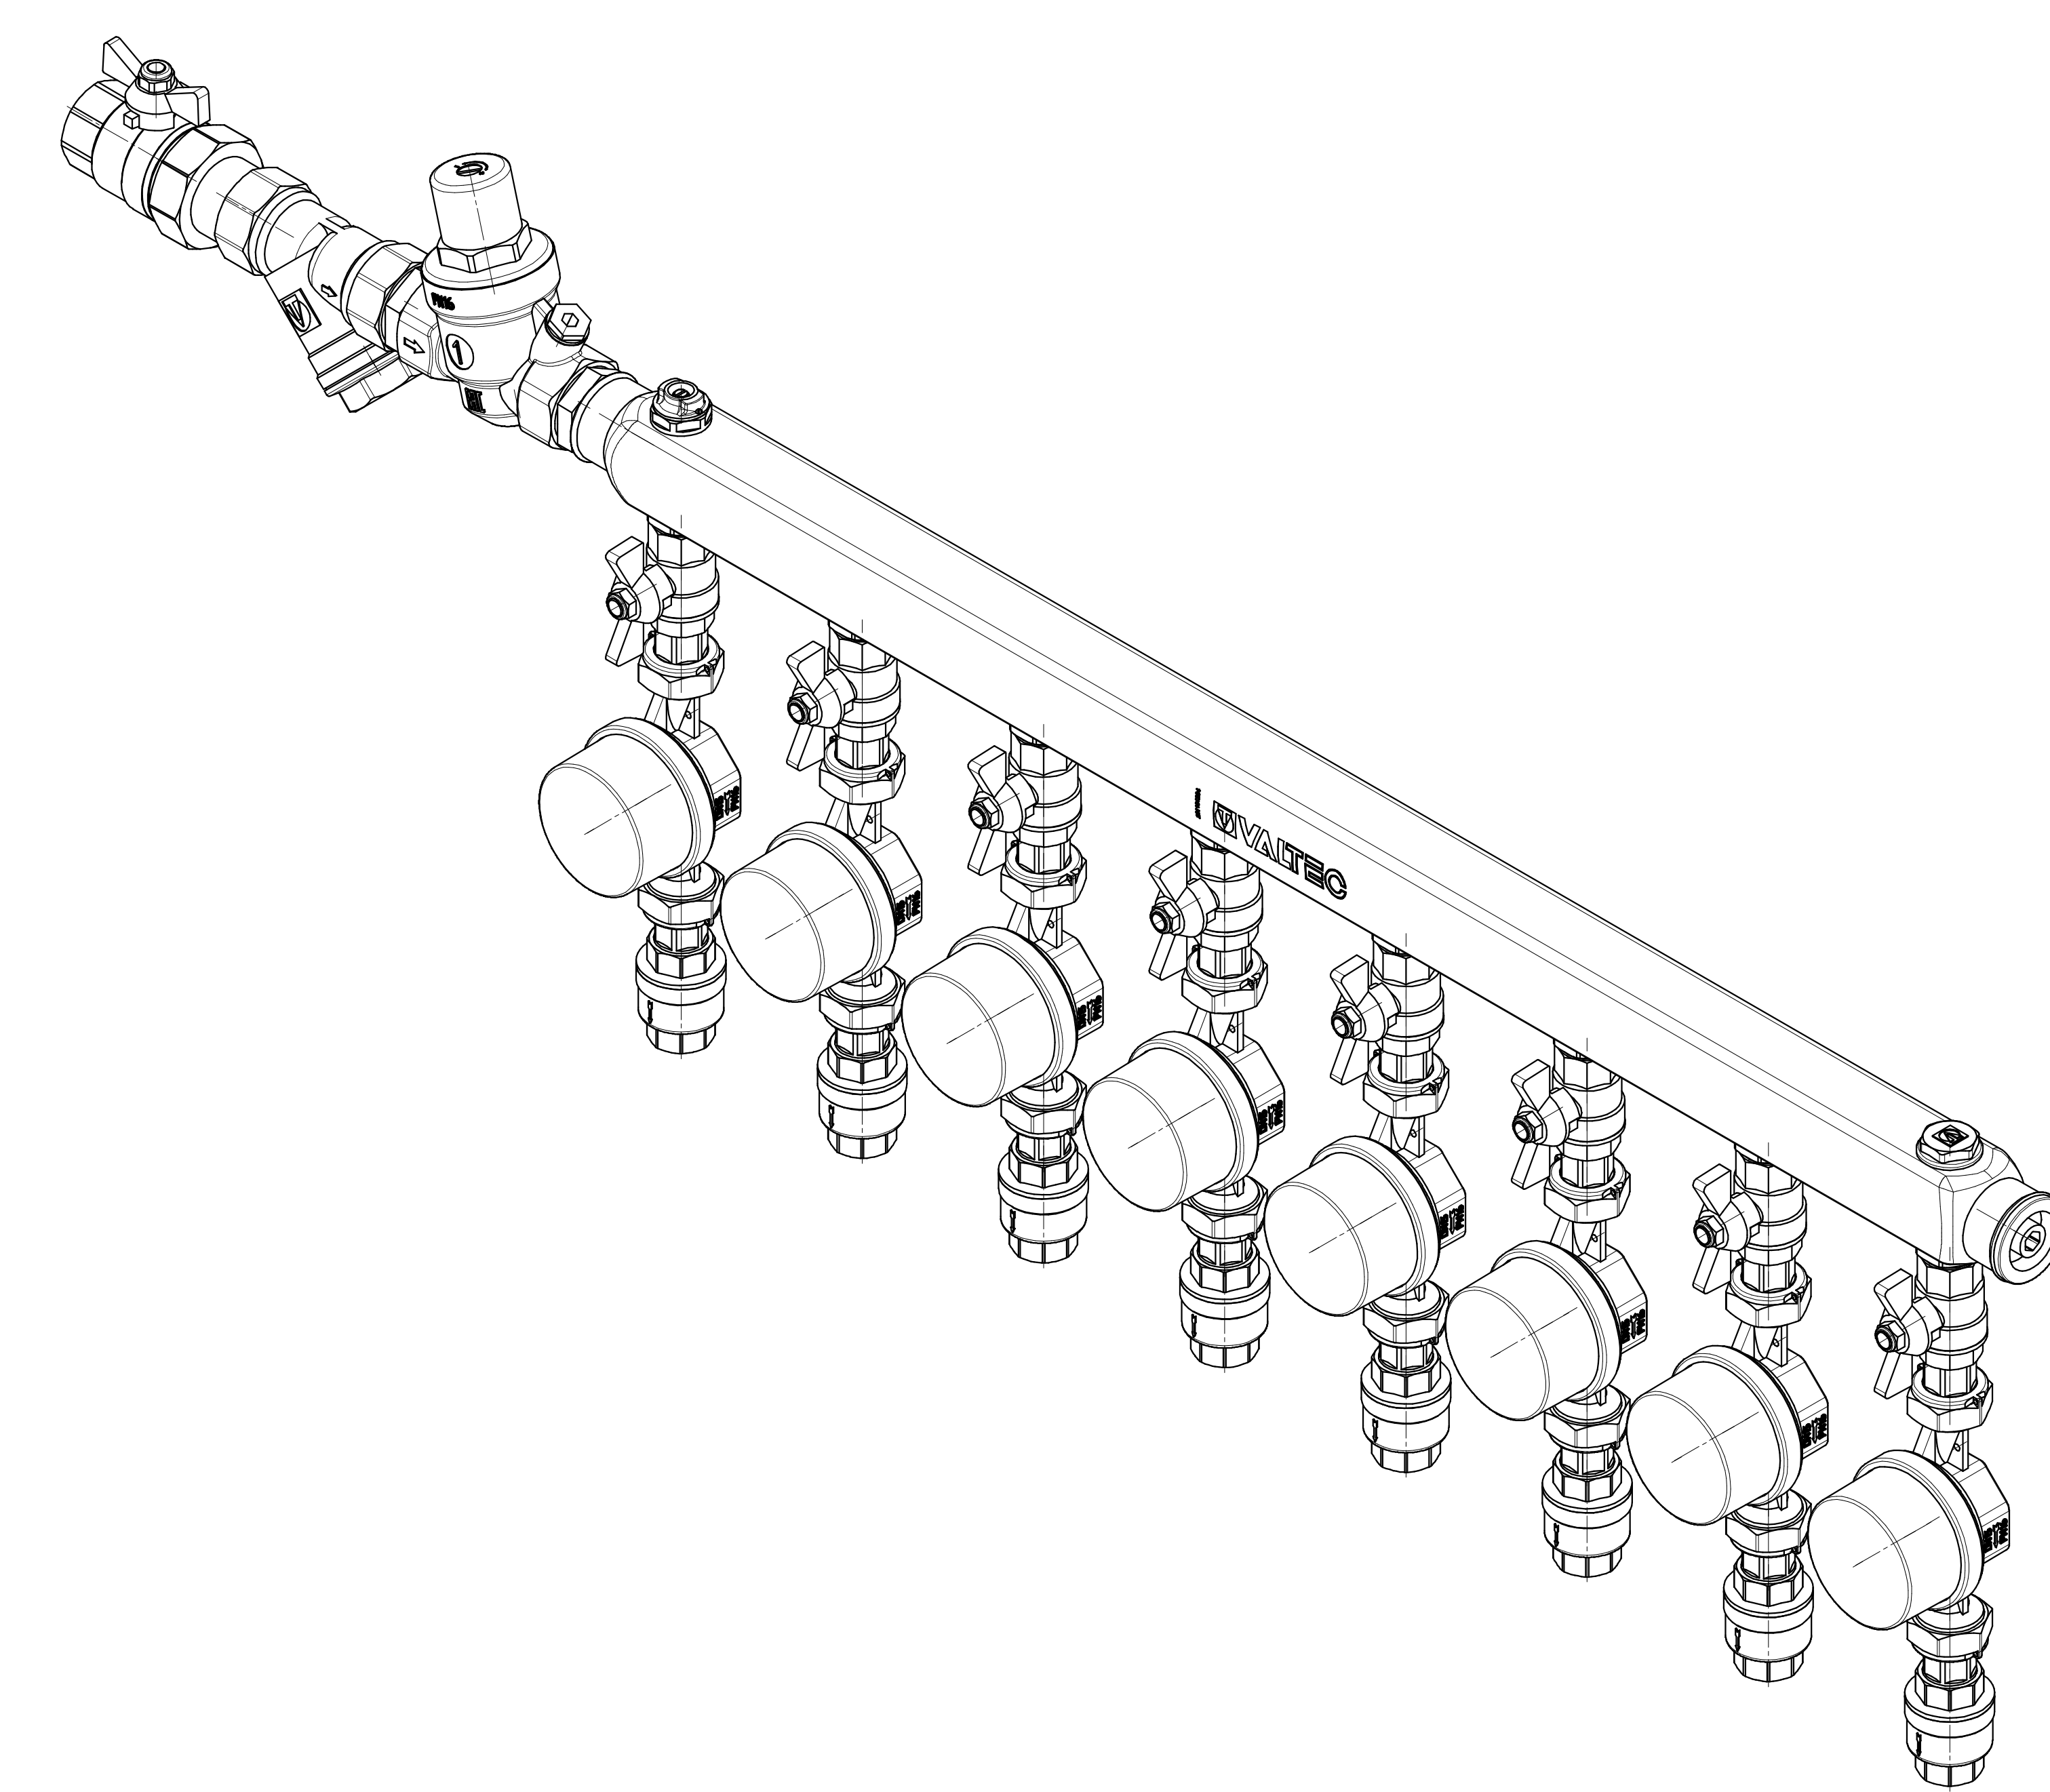
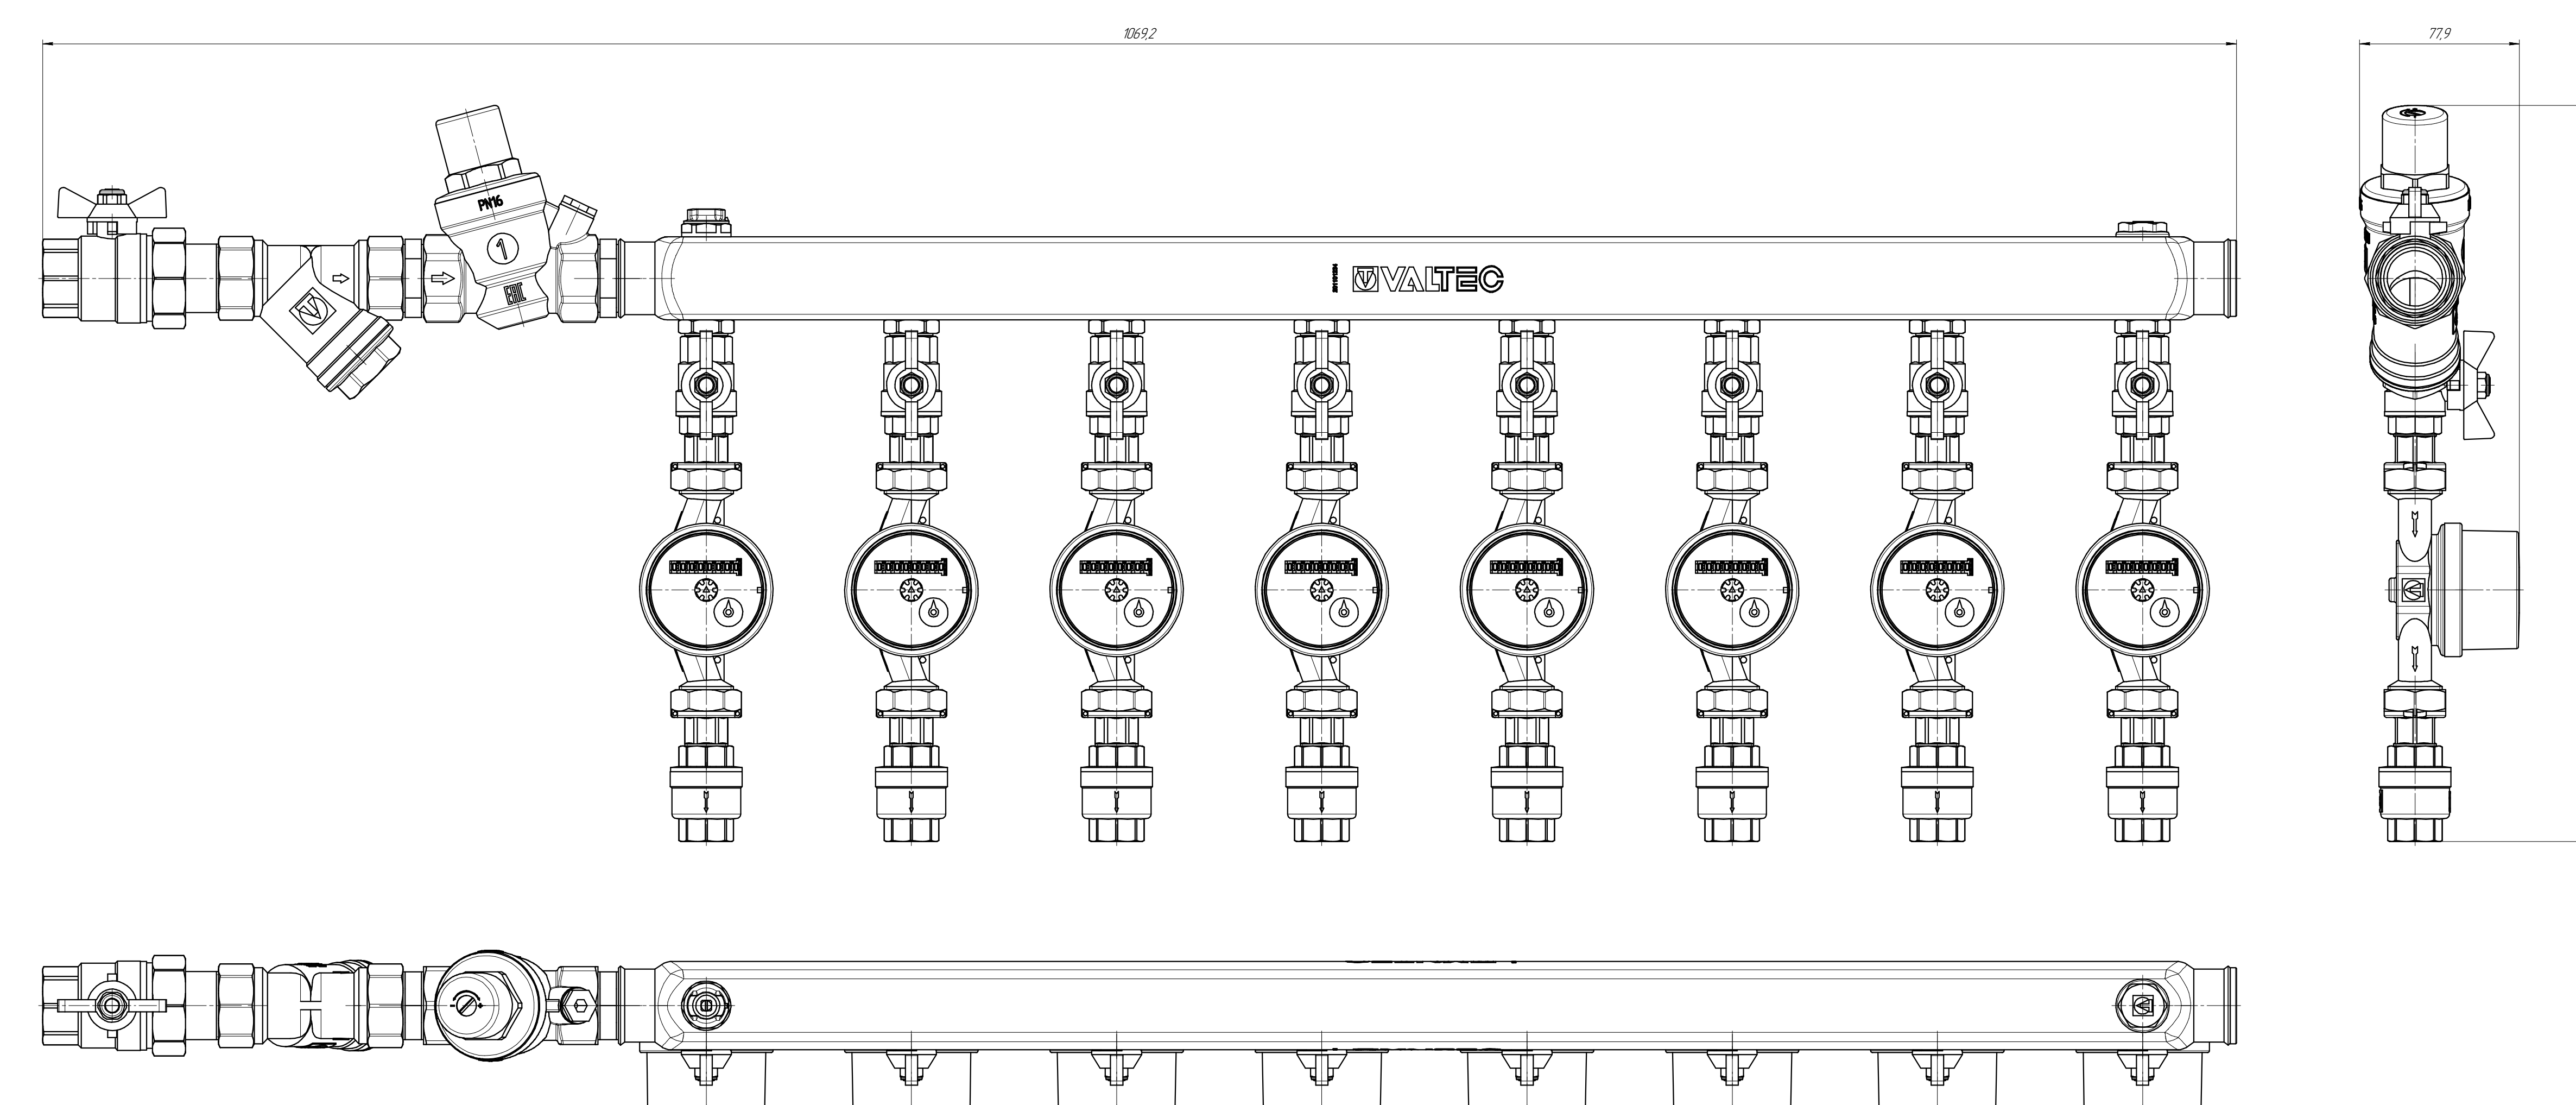


VT.GPW.E06S04.110.L8

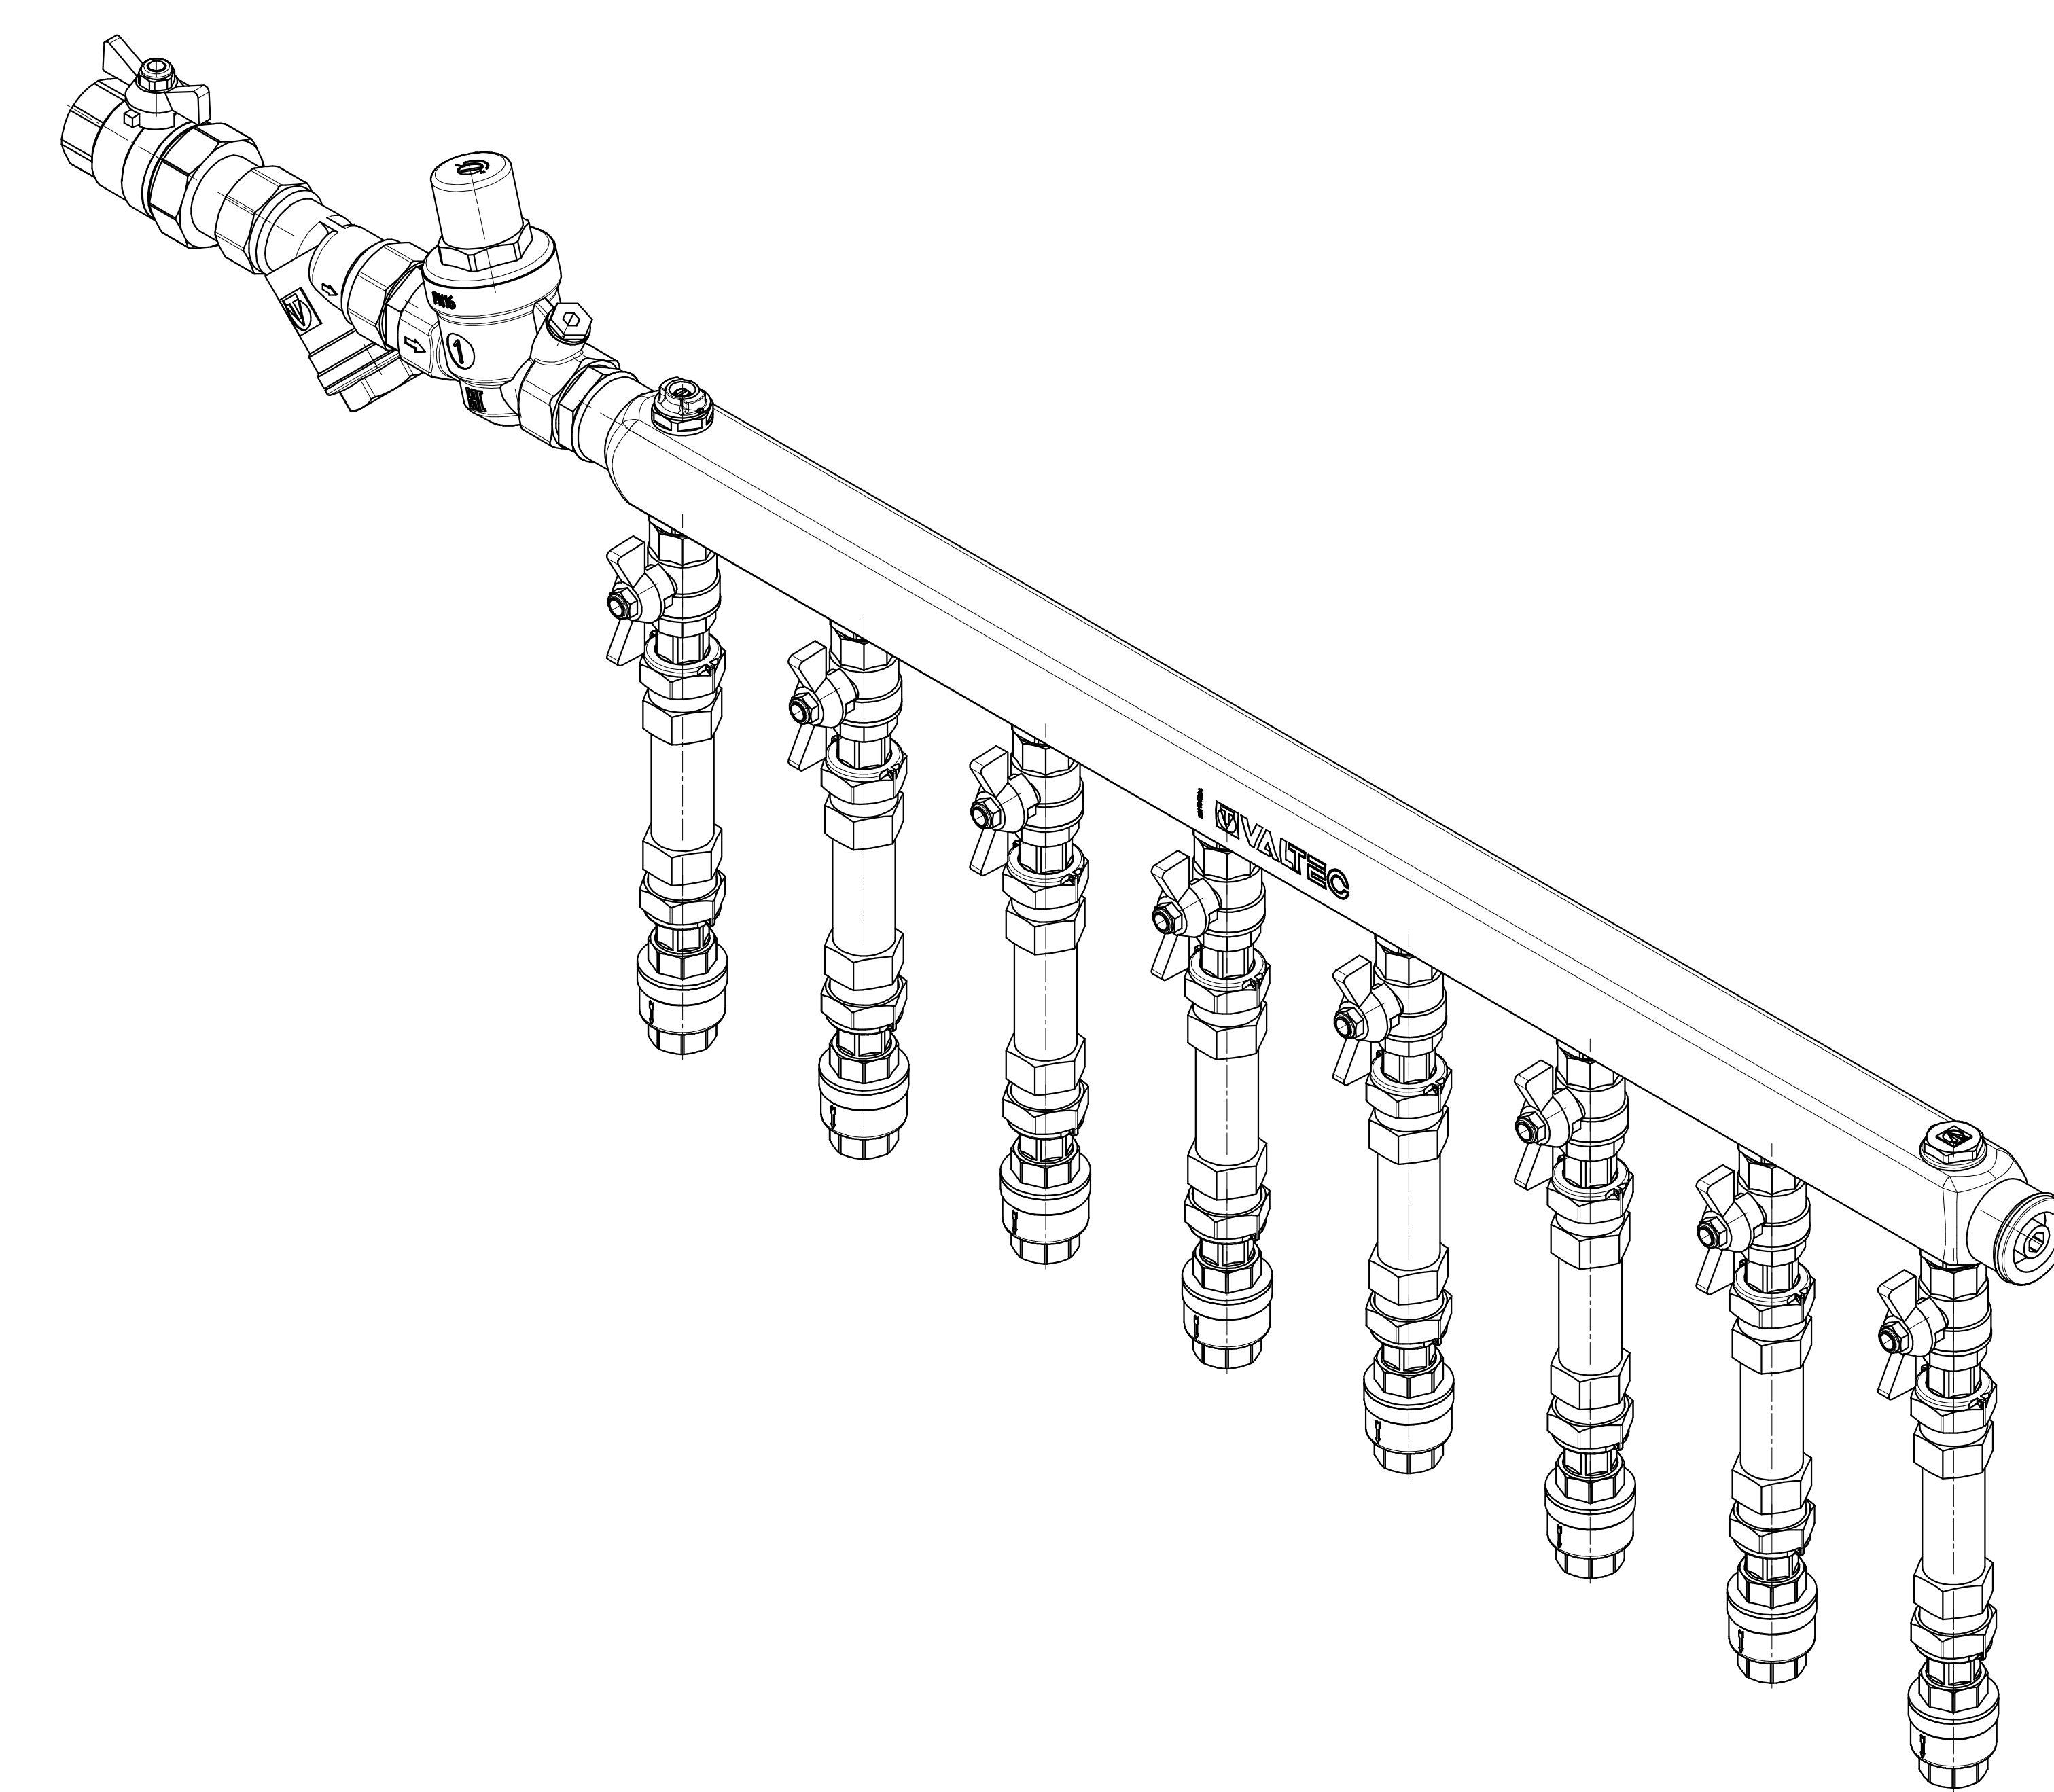

VT.GPW.E06S04.110.R8

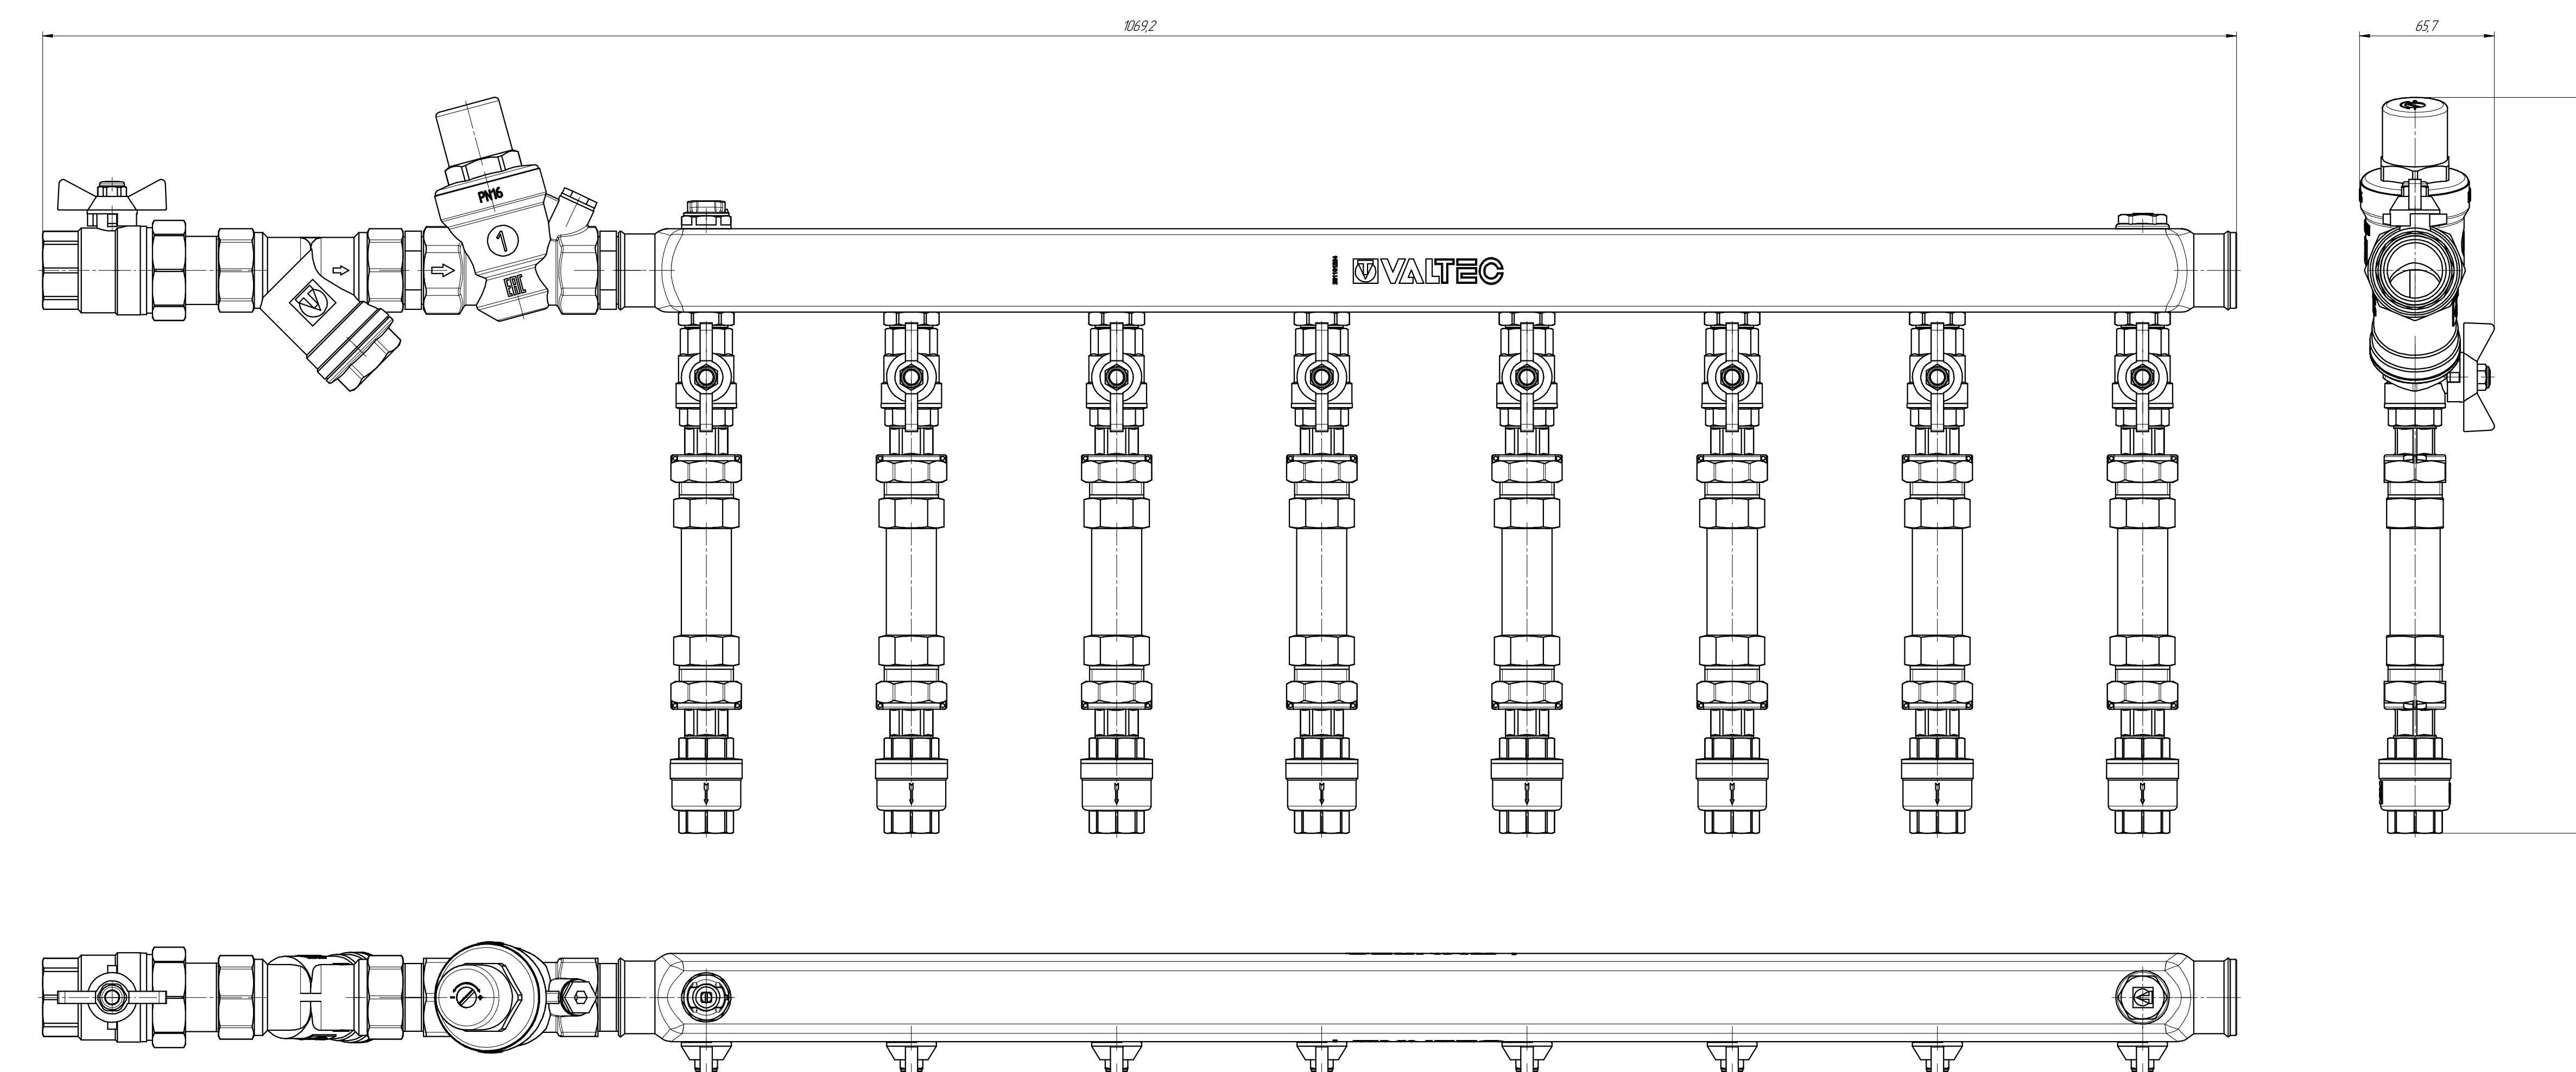