

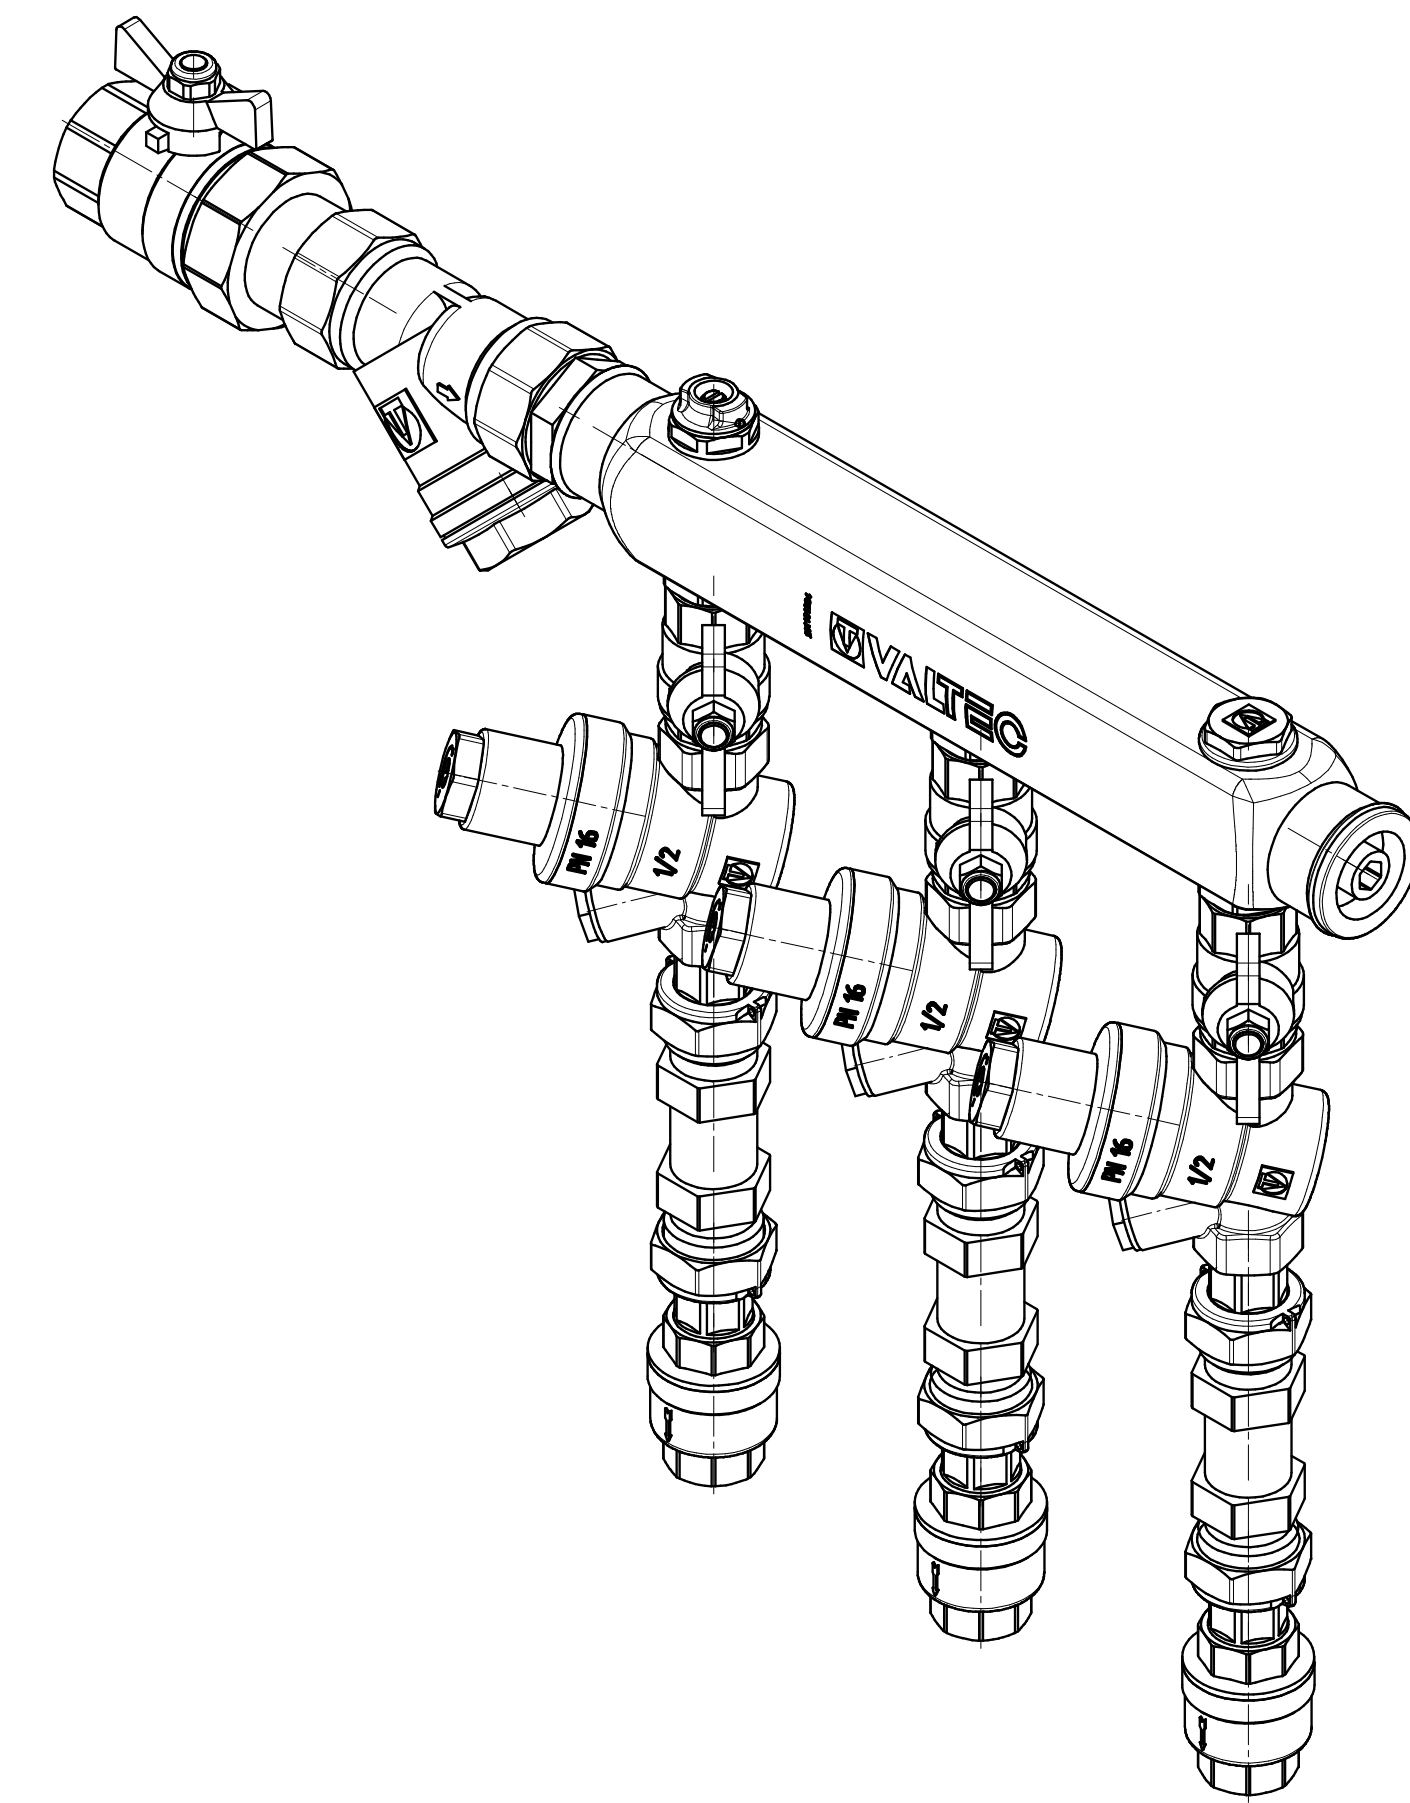
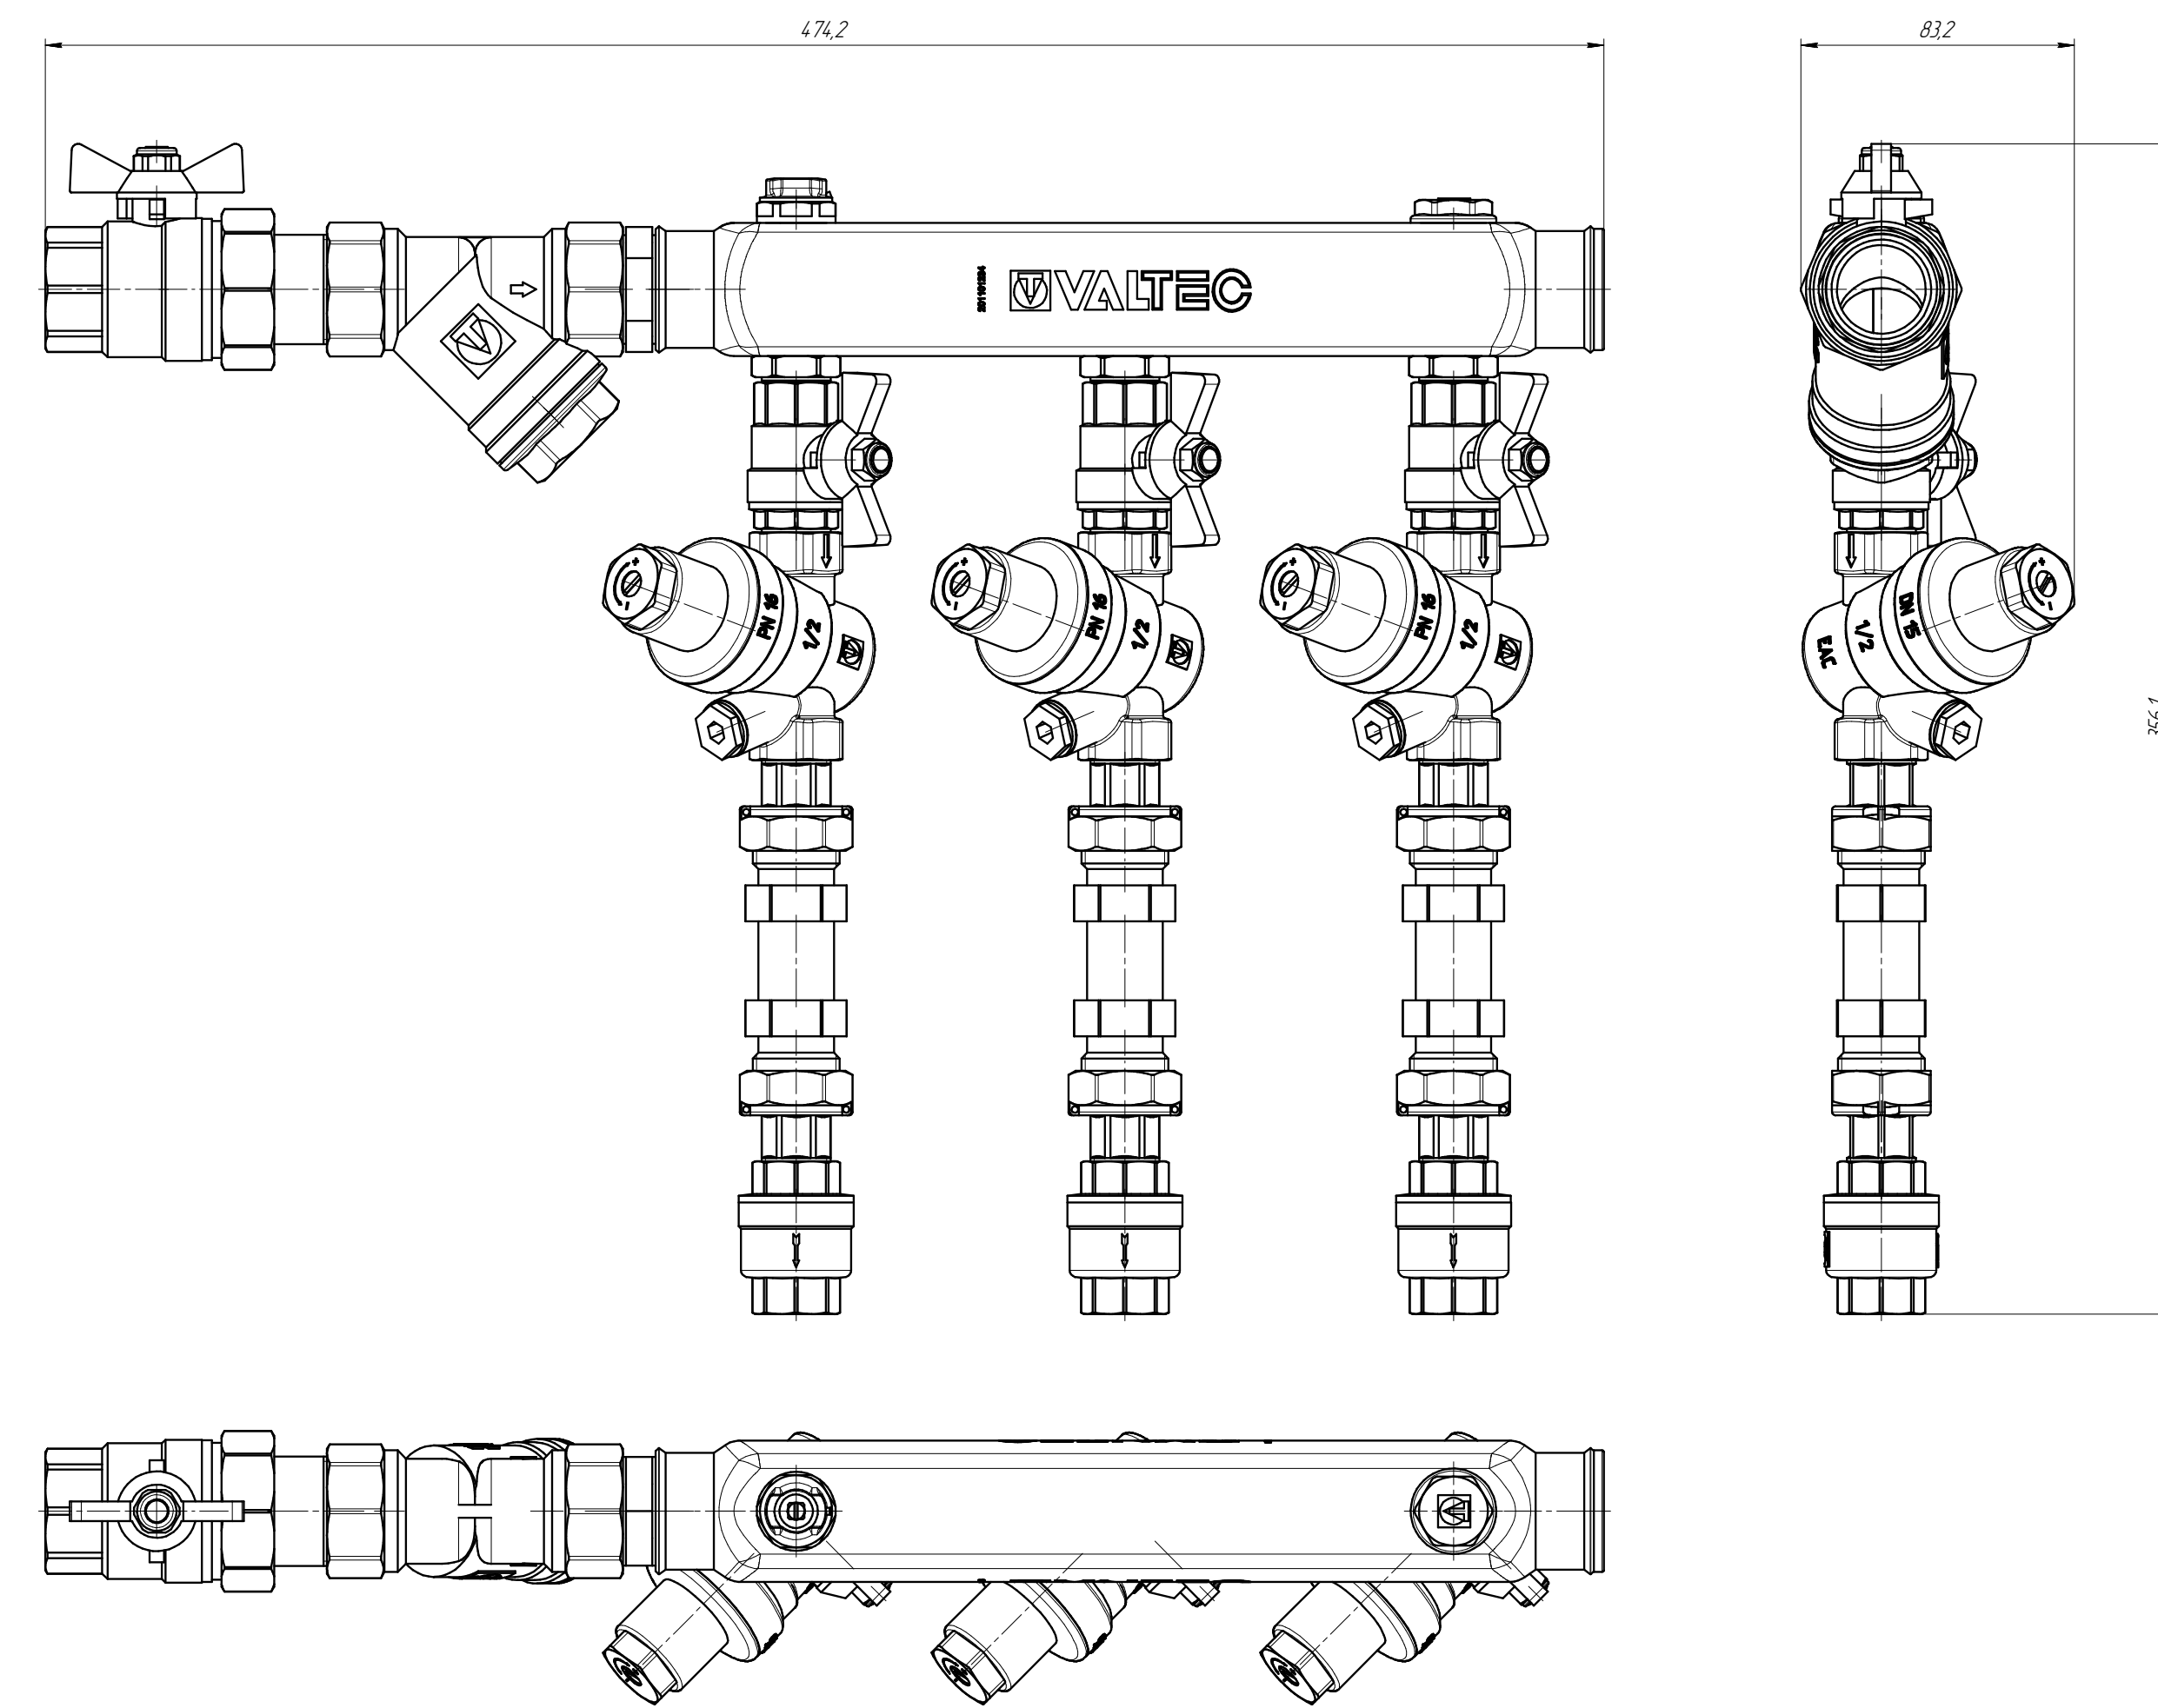
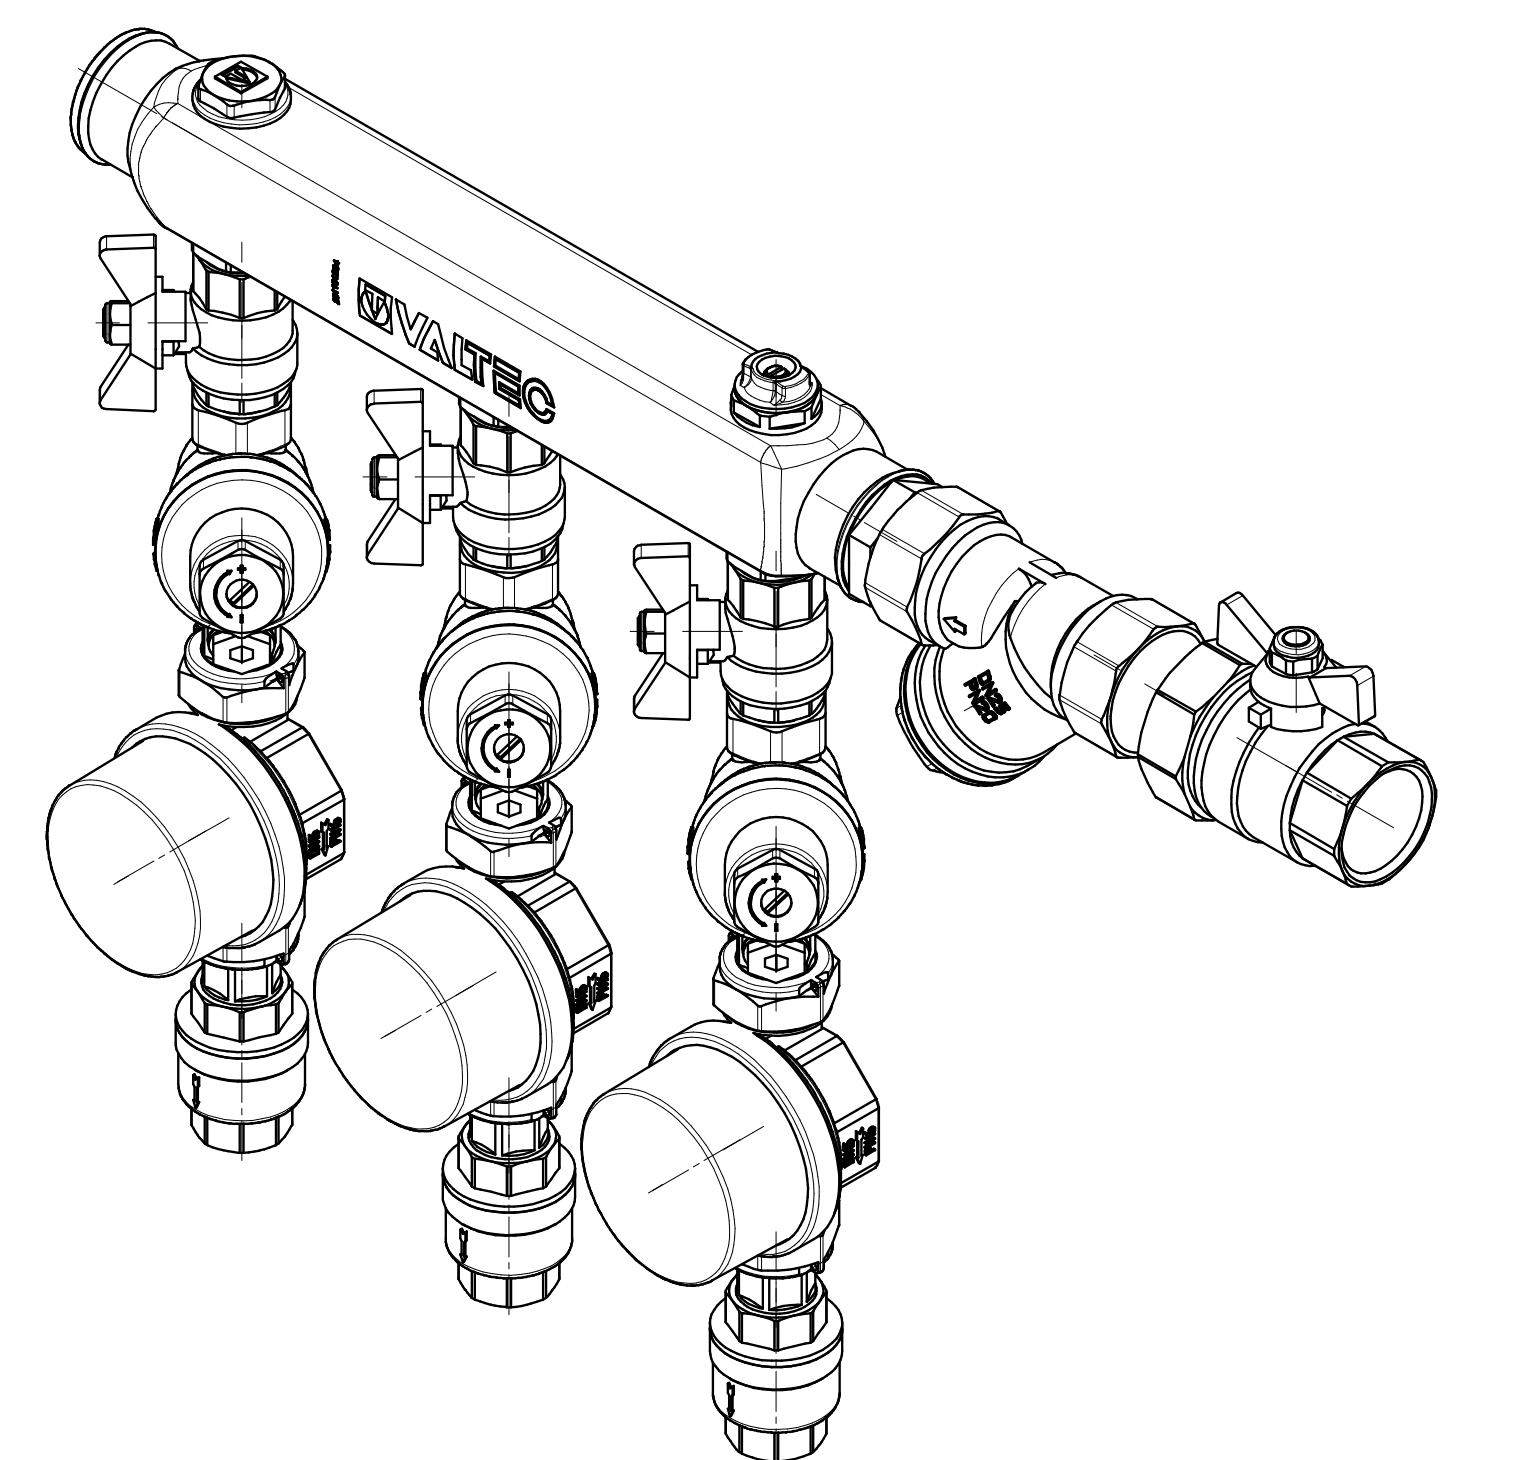
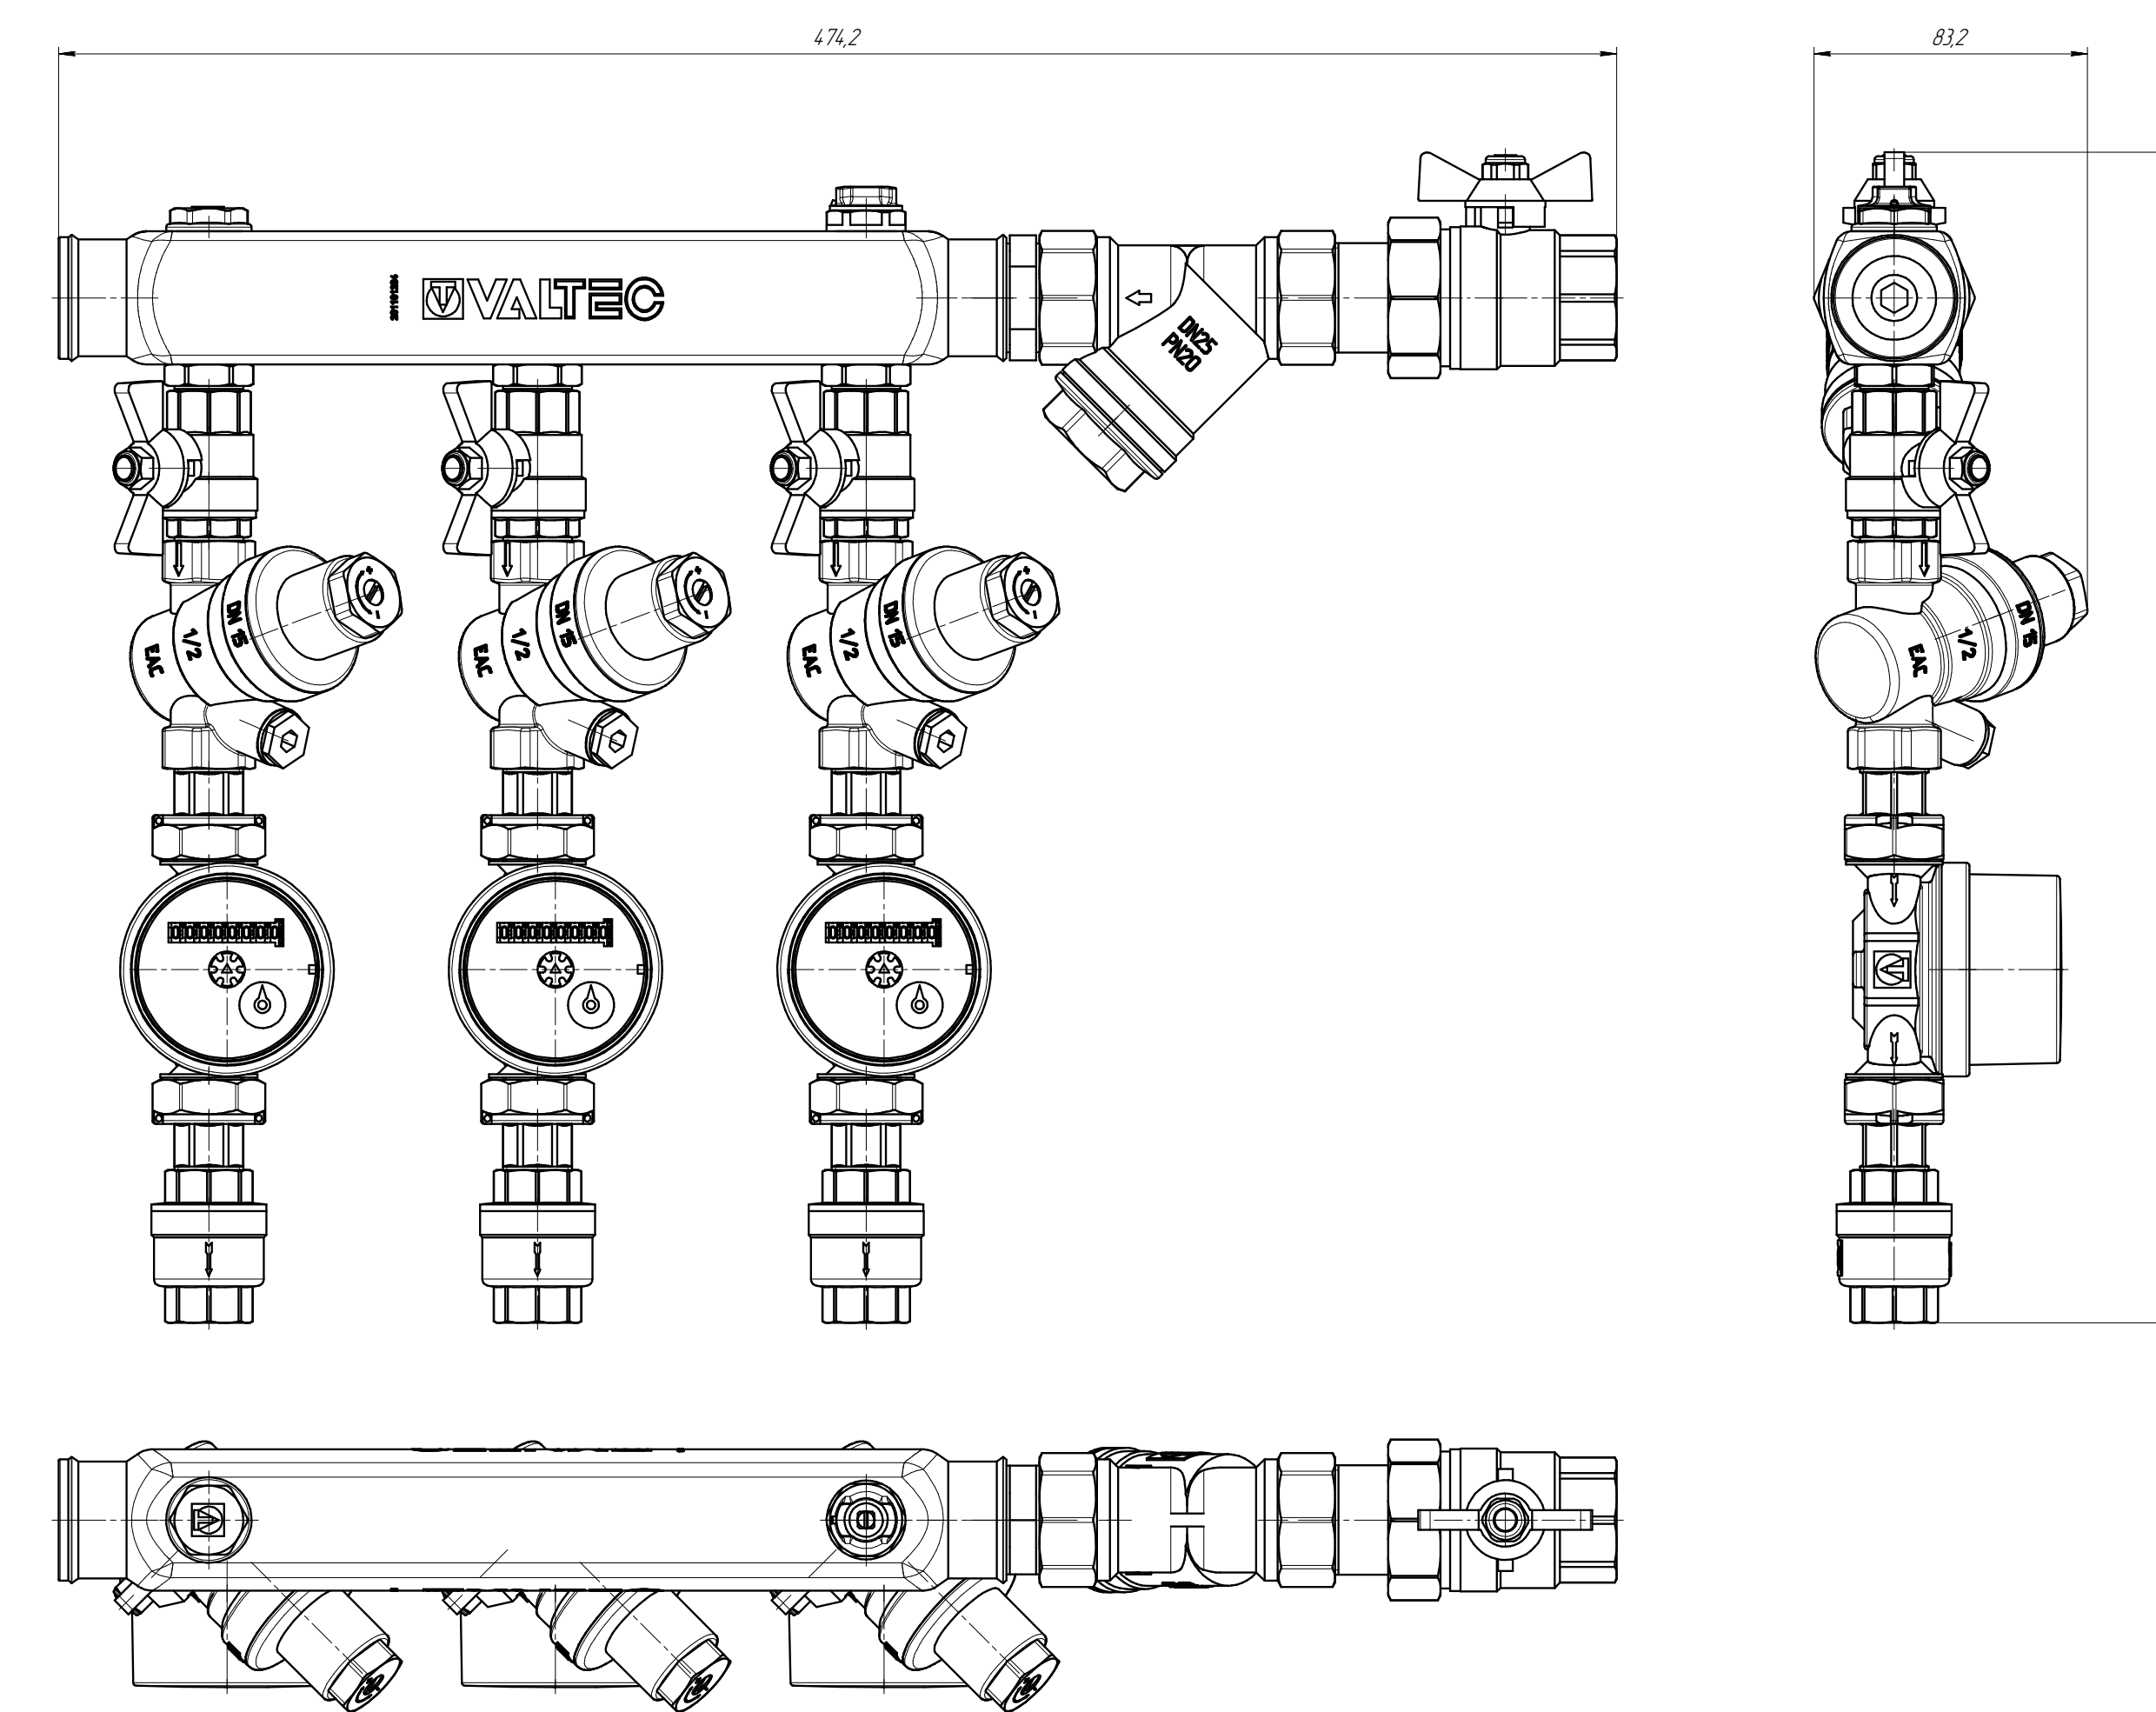
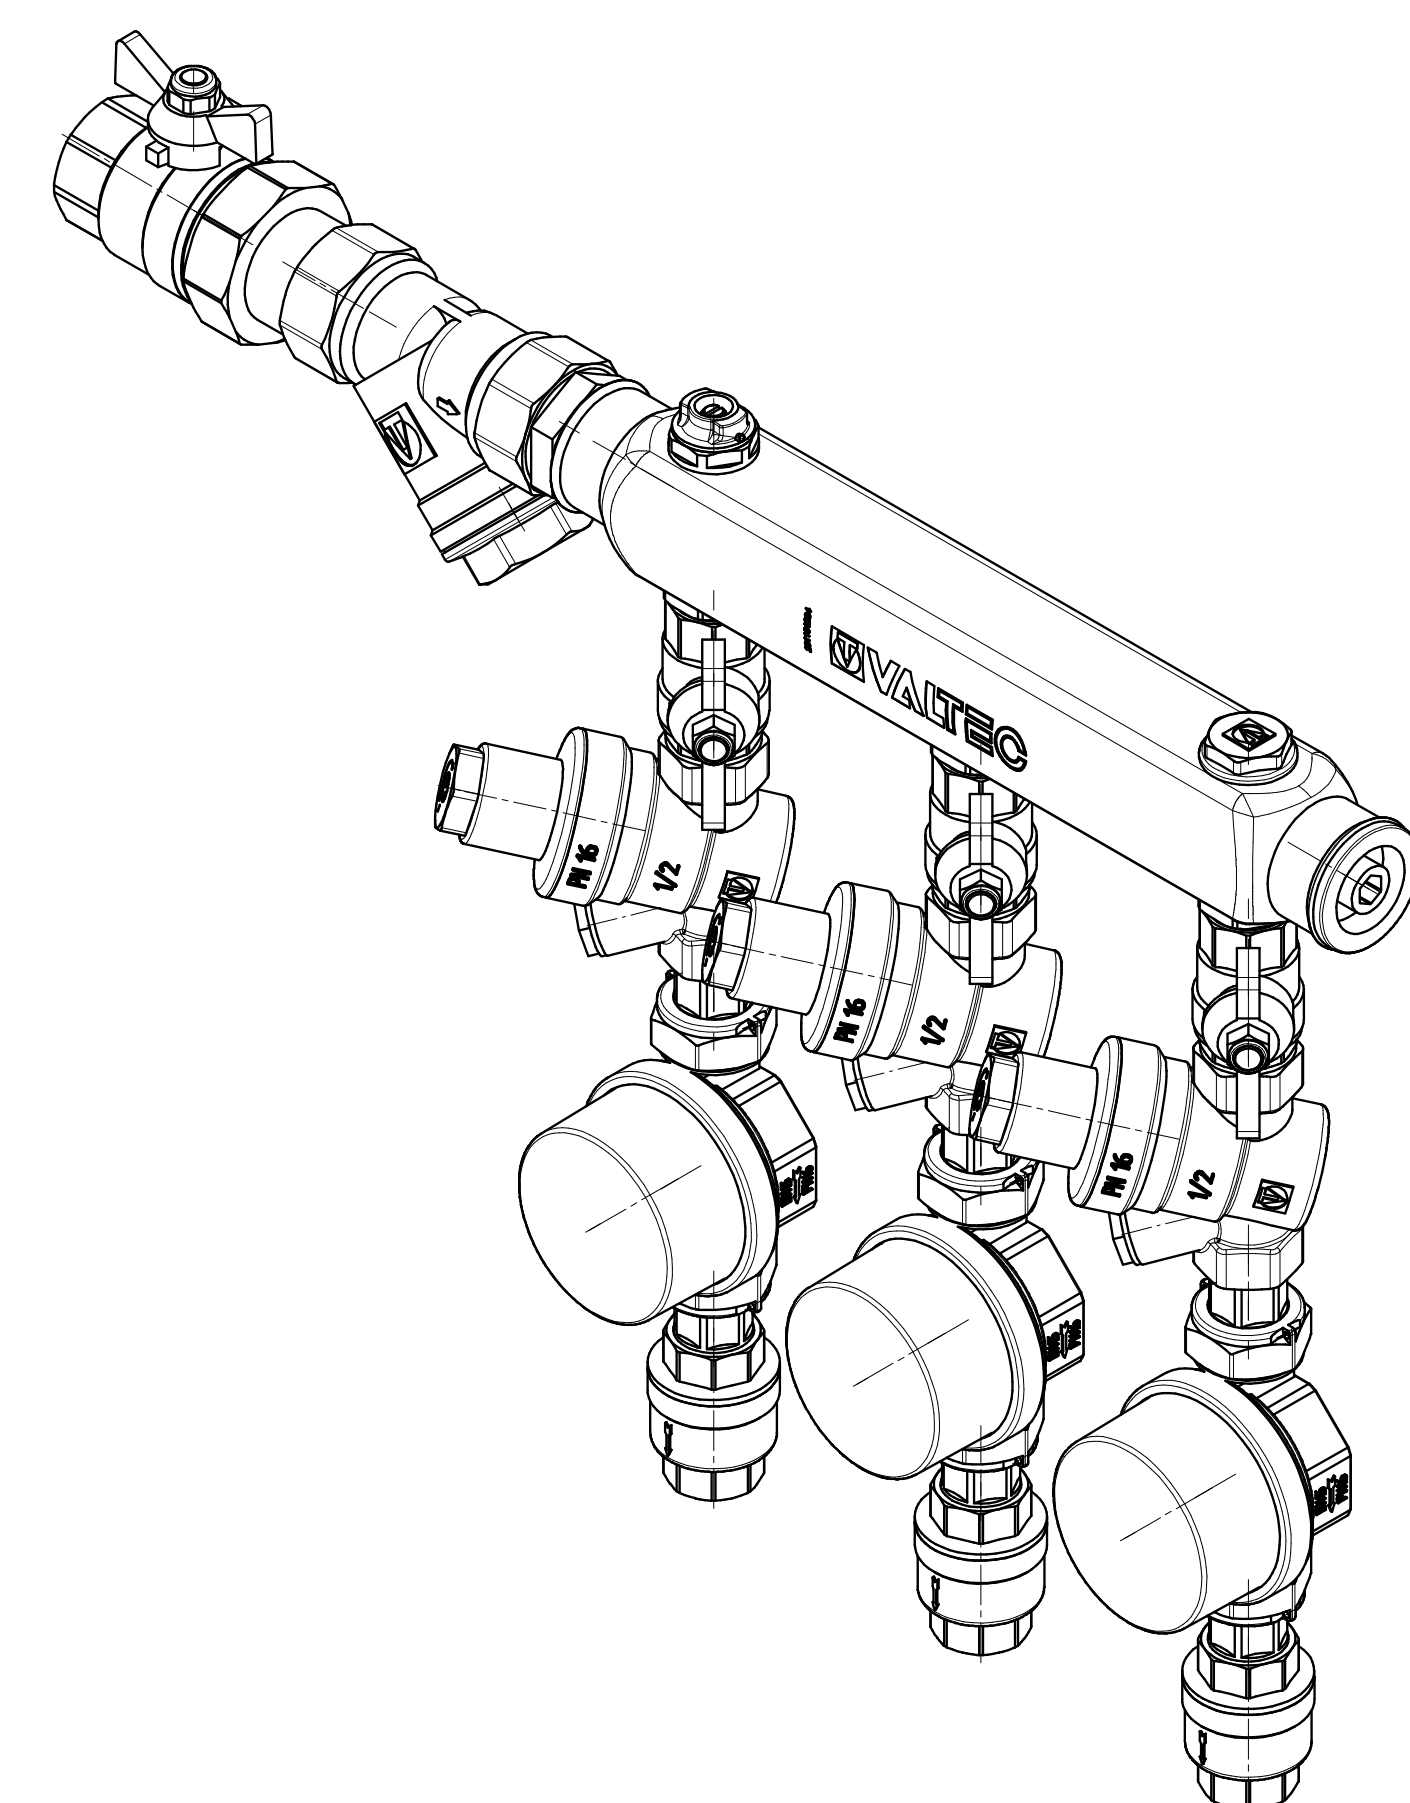
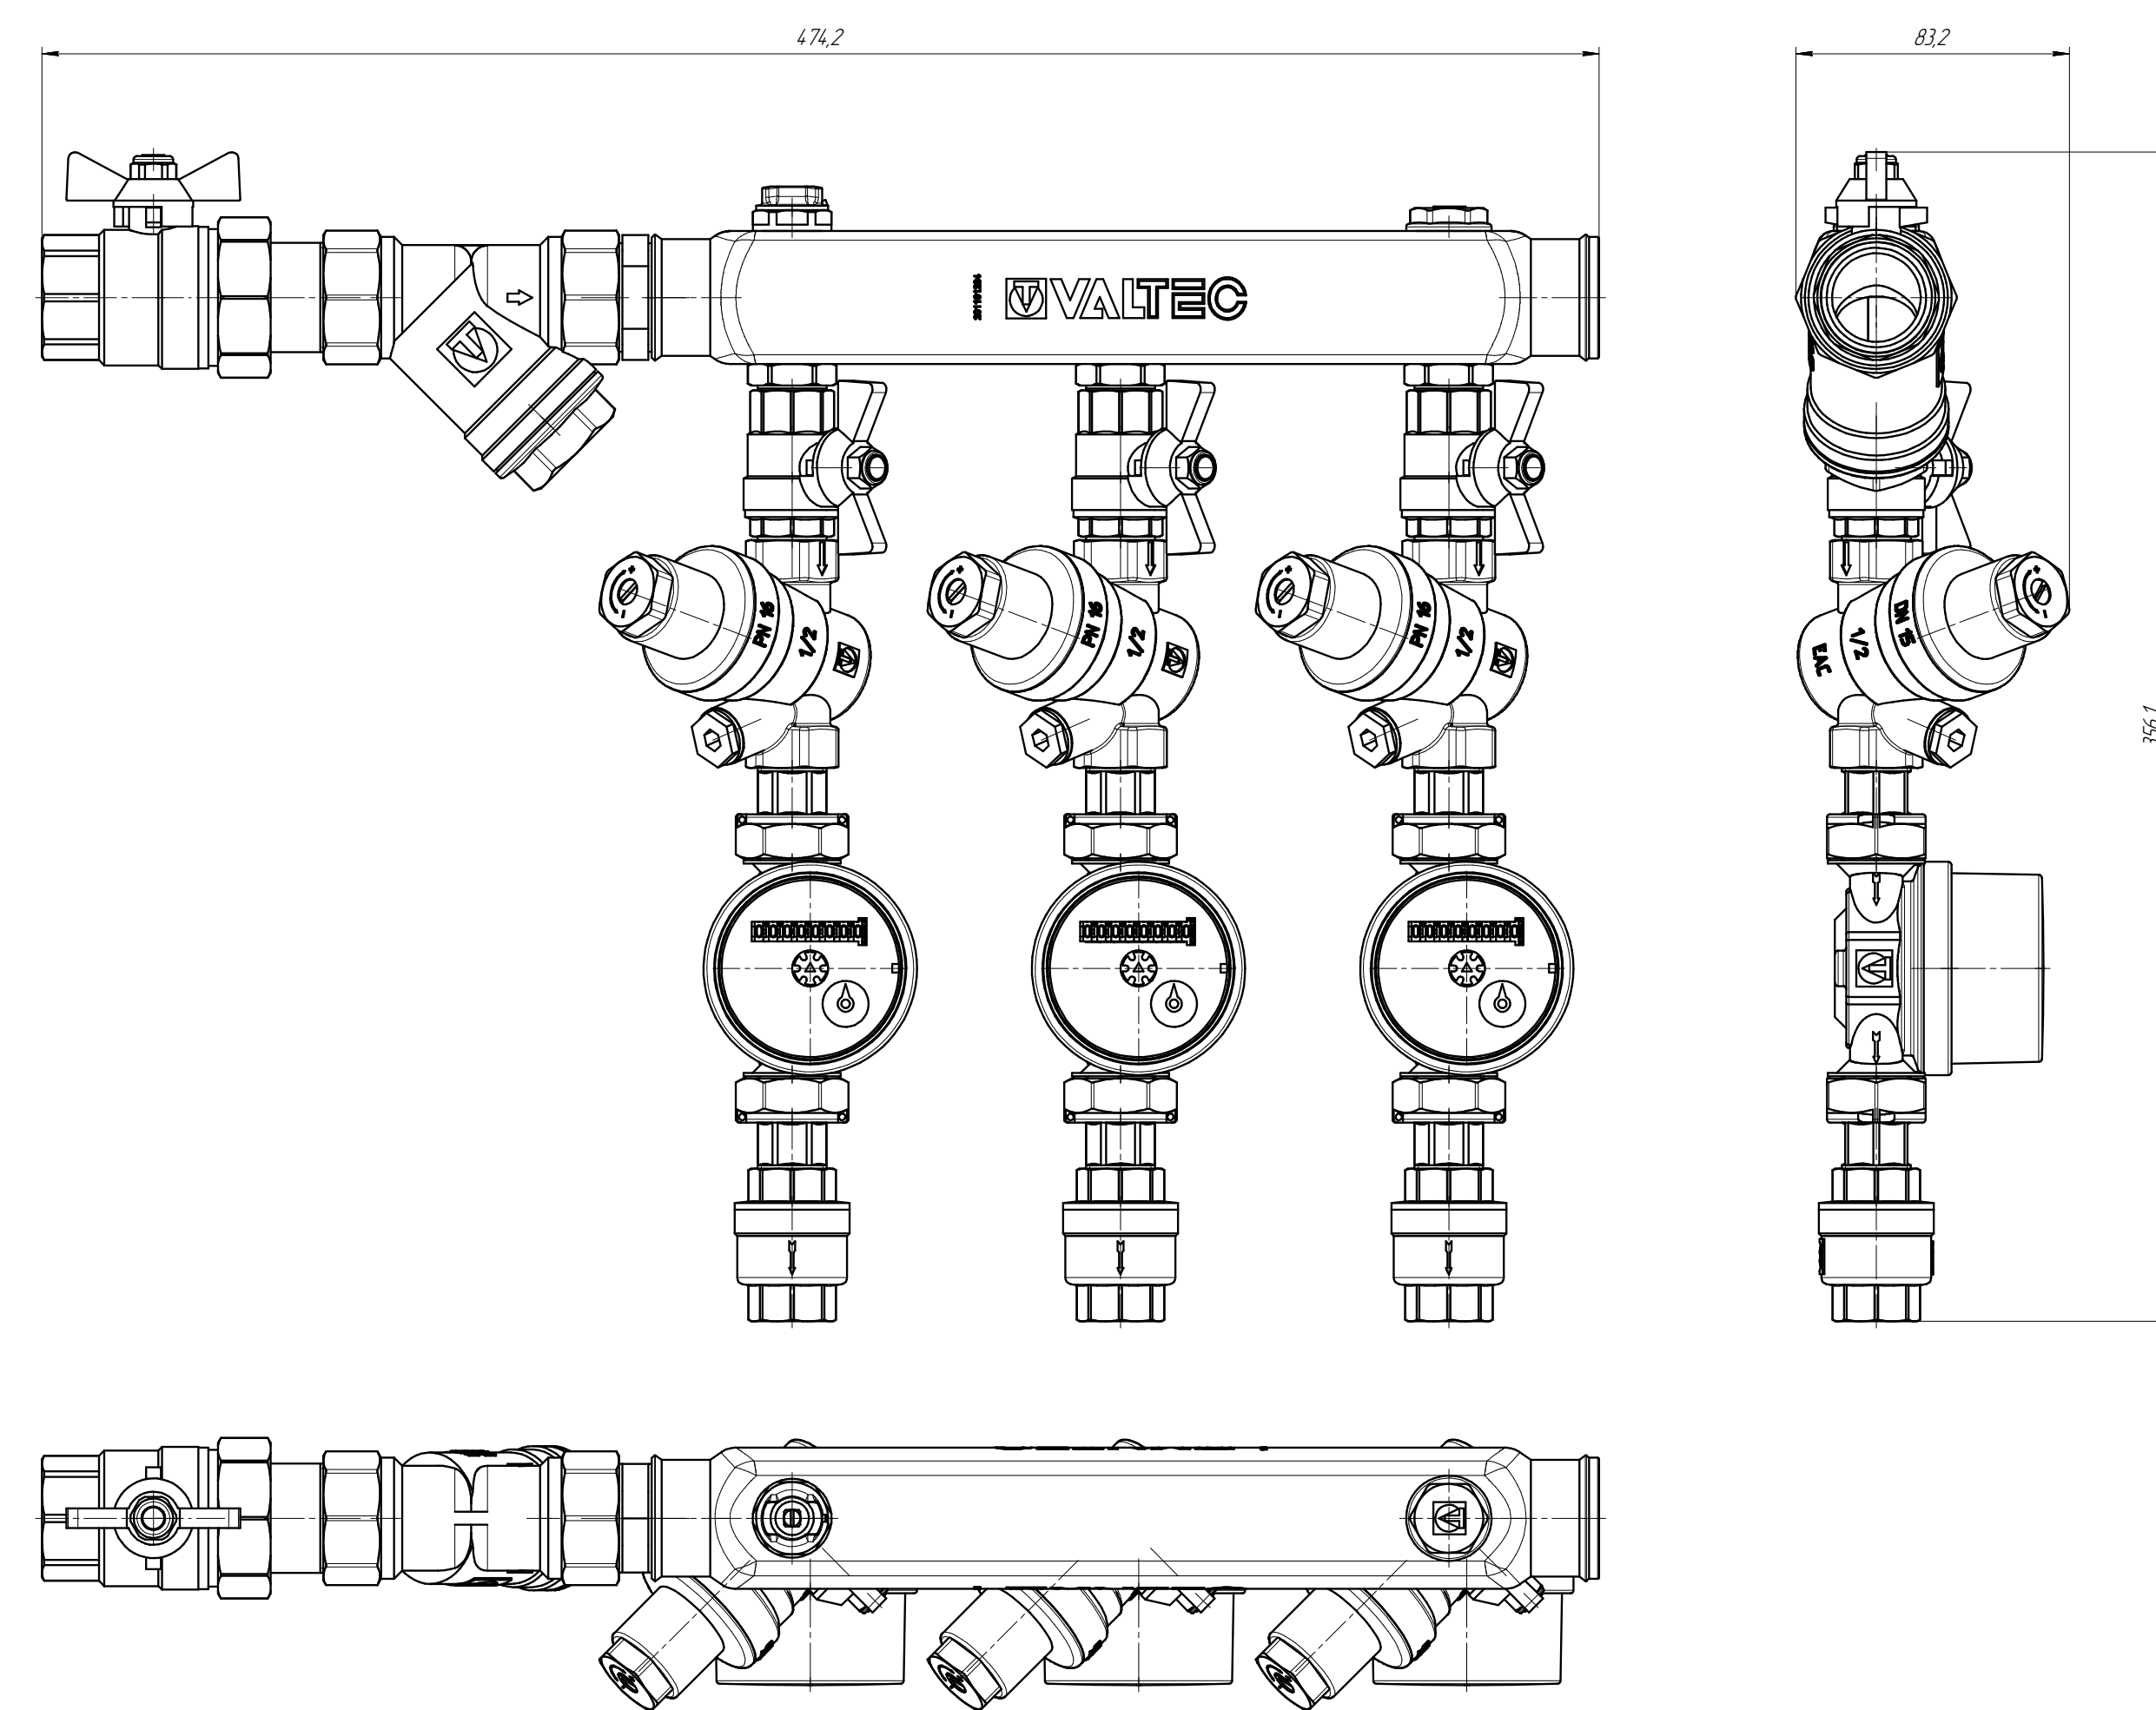


VT.GPW.K06S04.080.L3

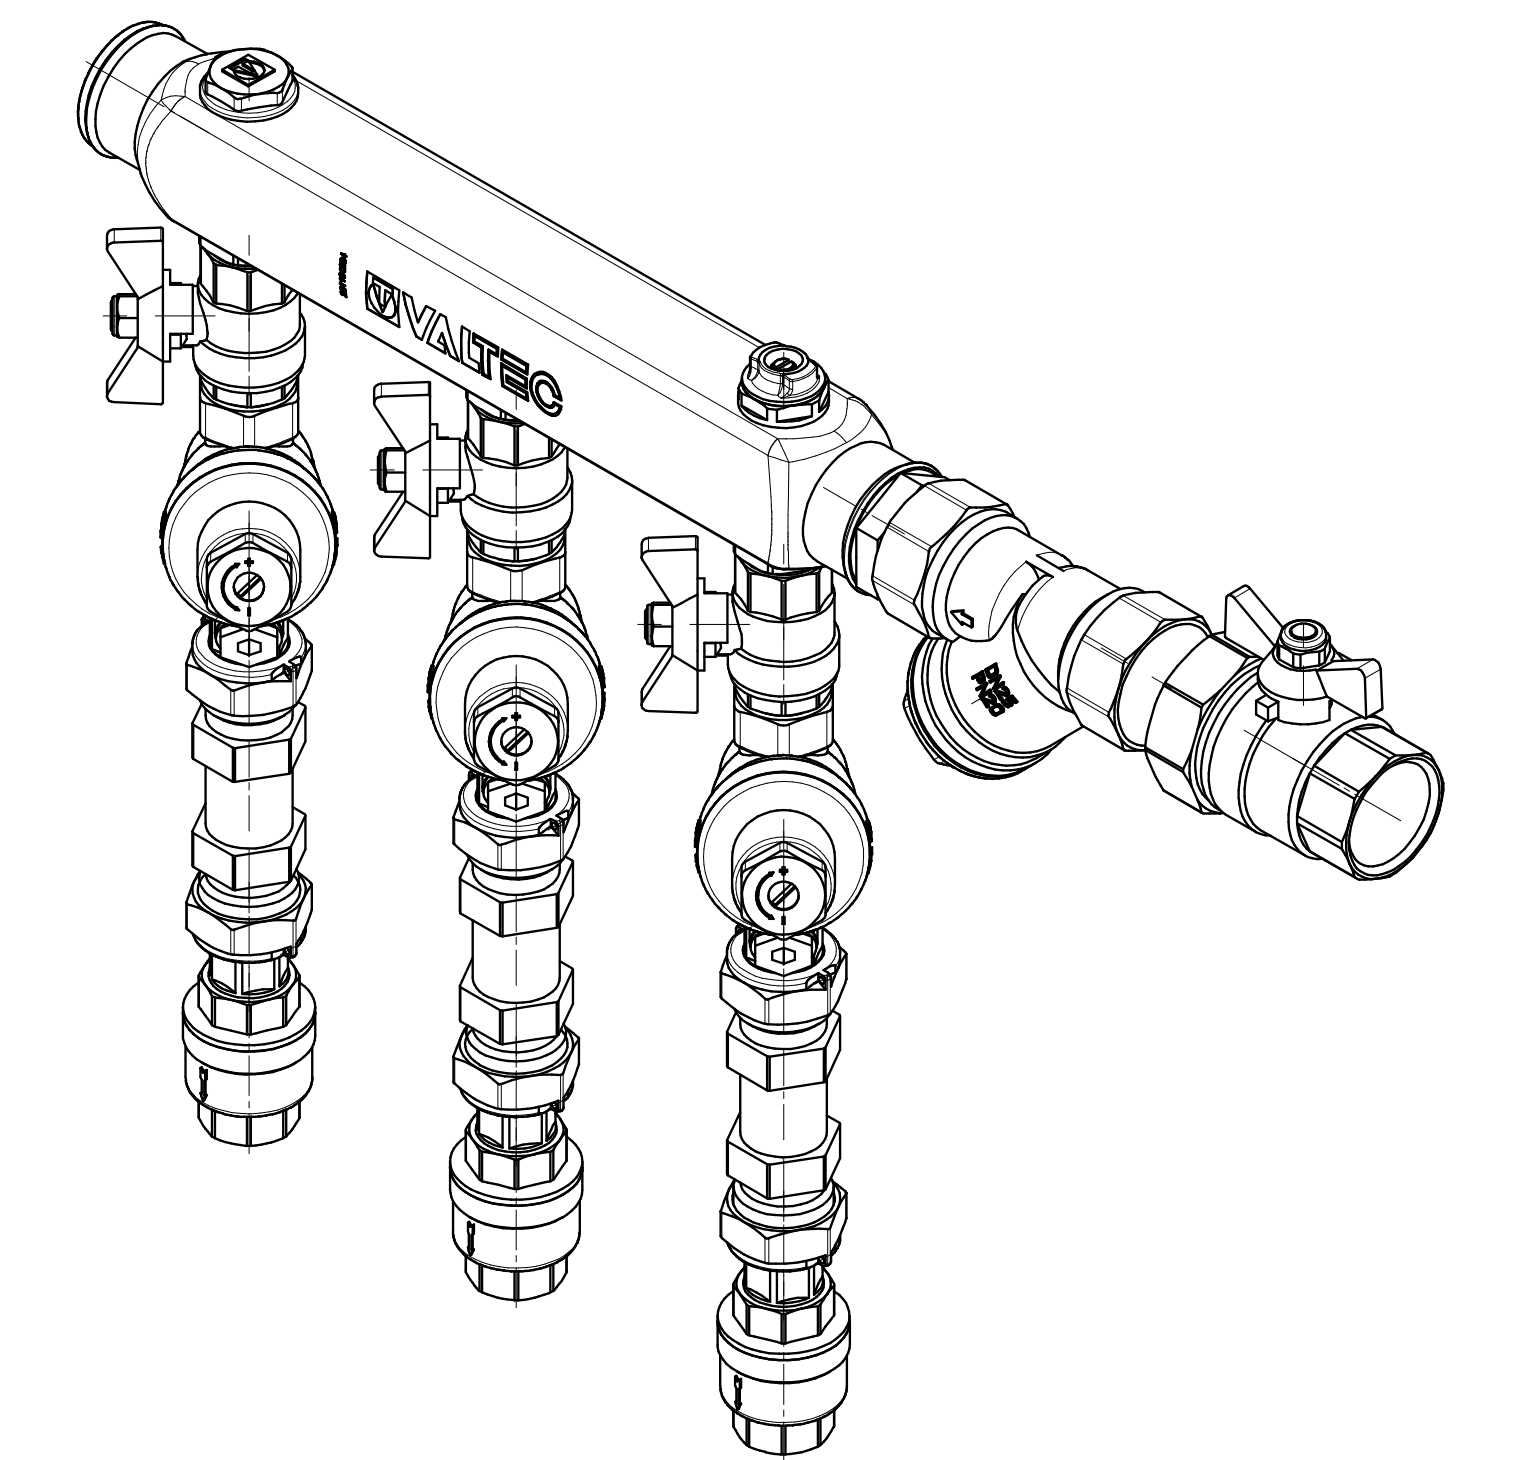

VT.GPW.K06S04.080.R3

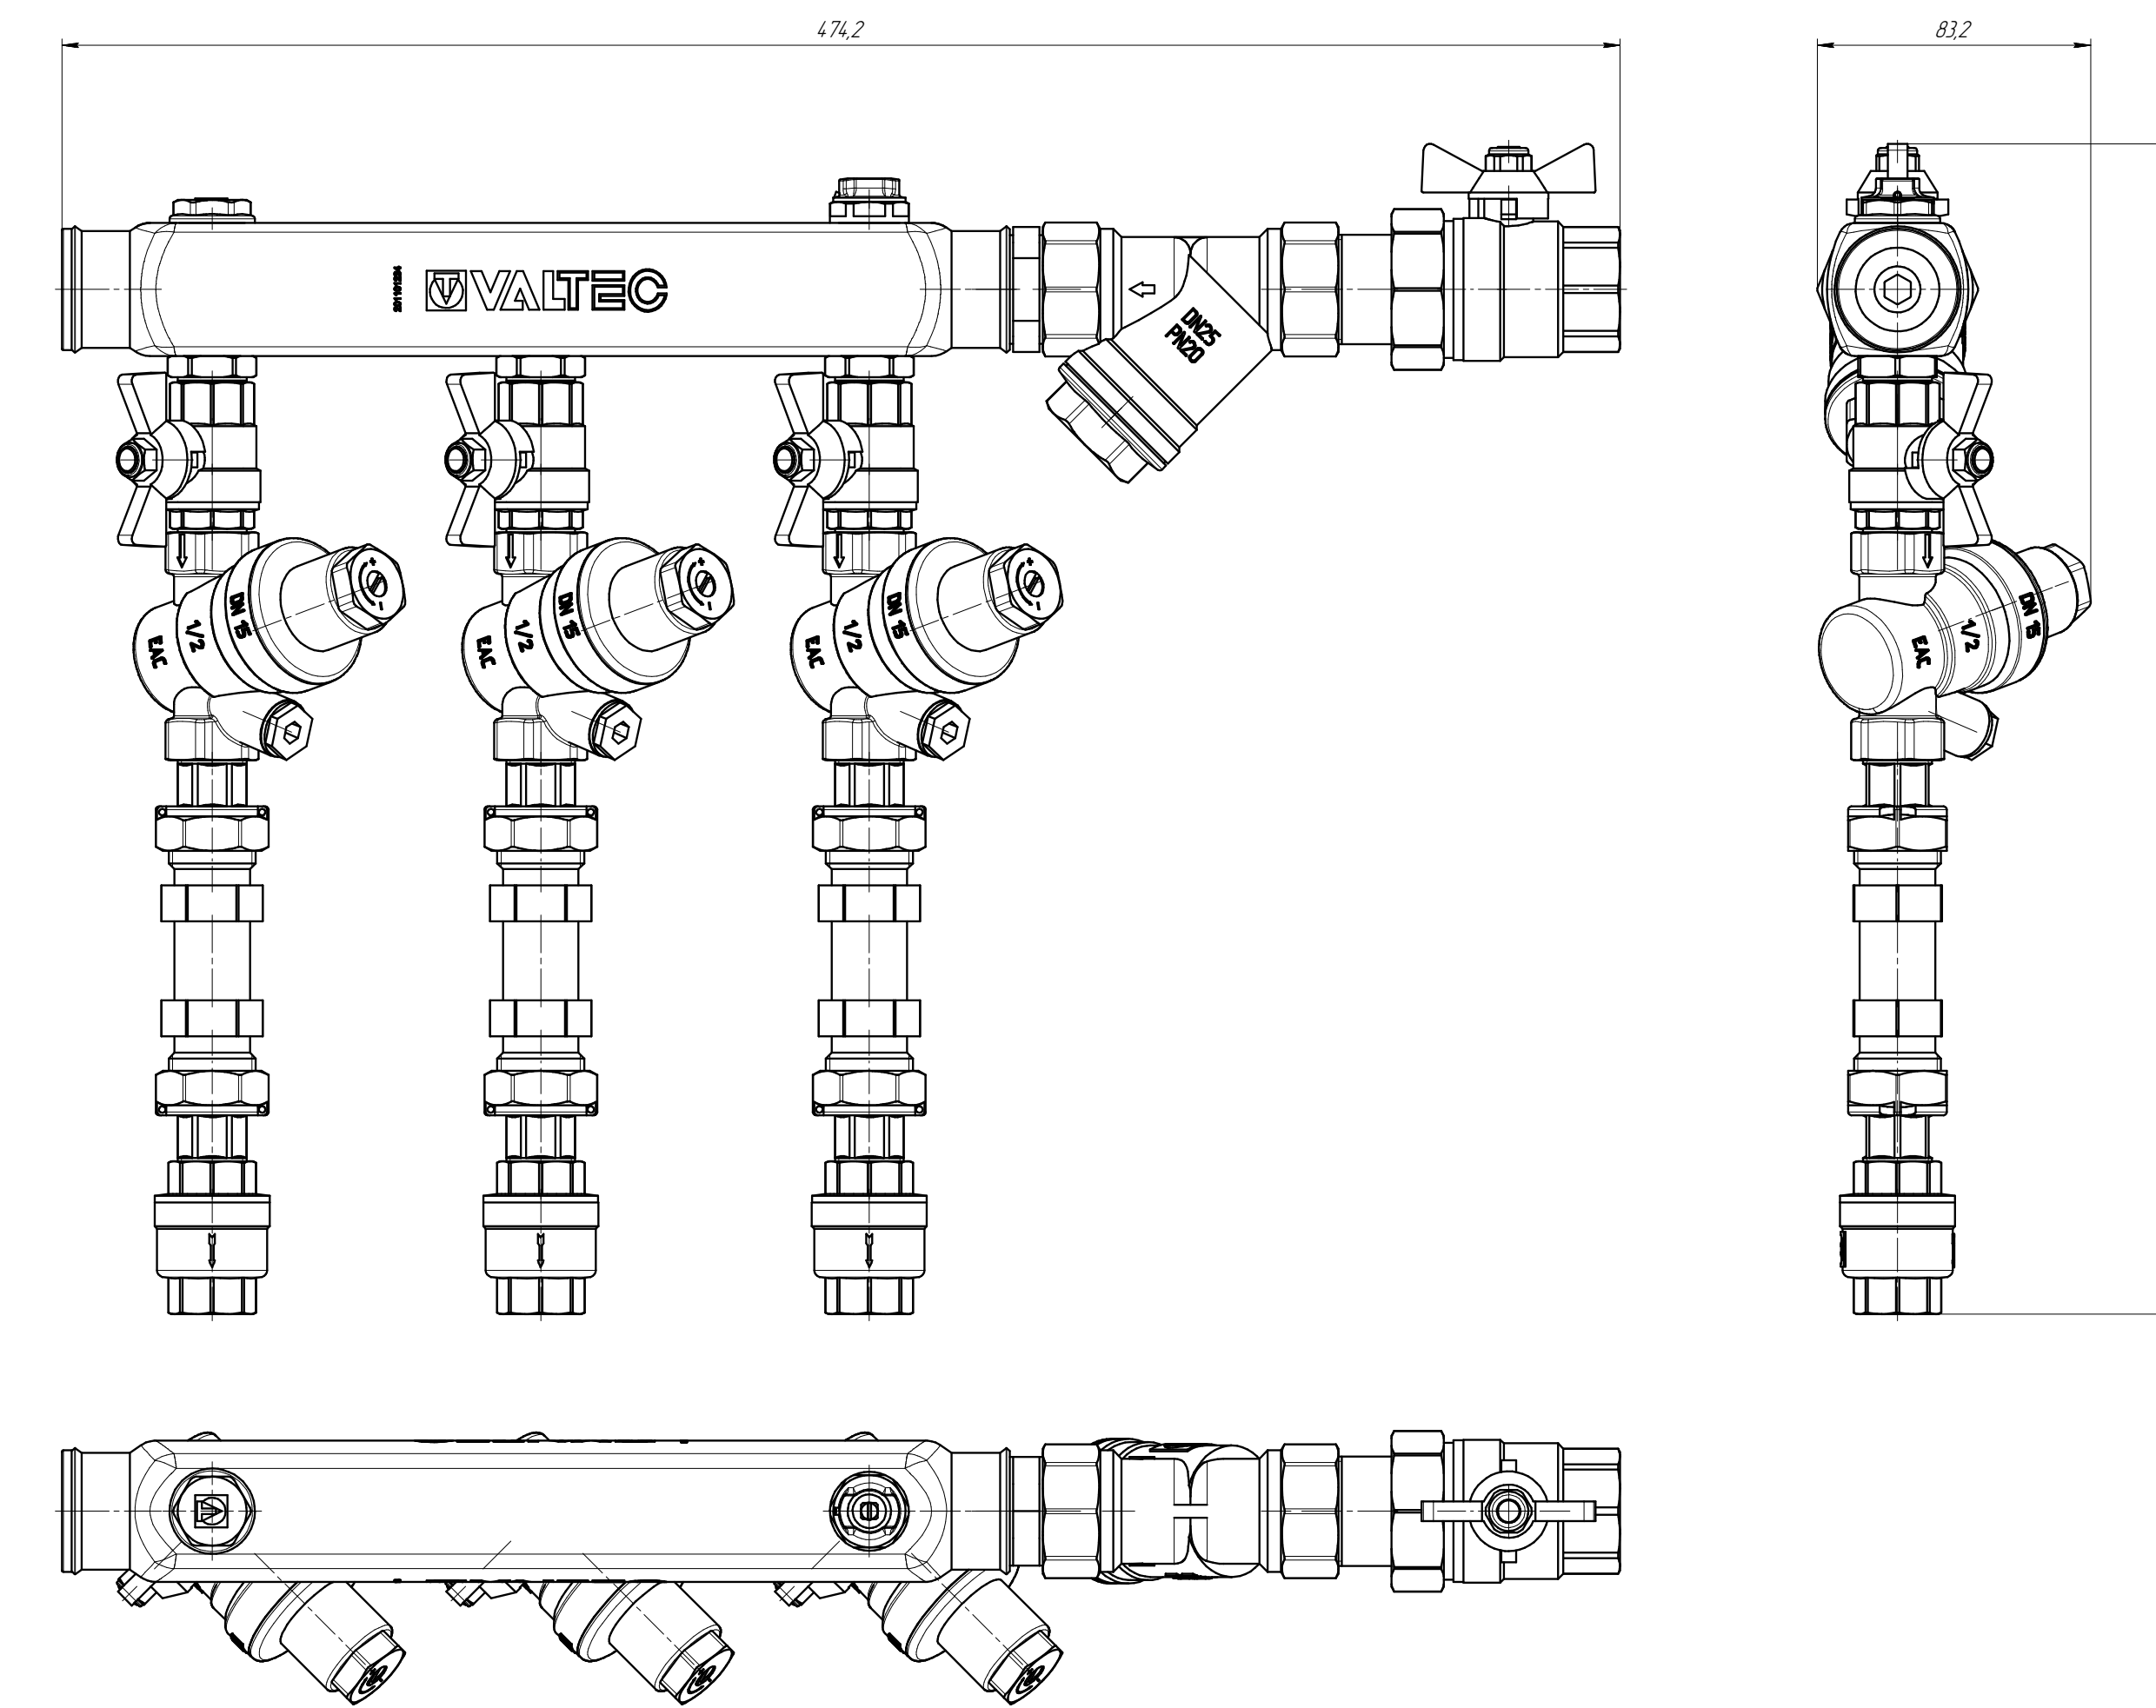

Μακρимость 1:1