

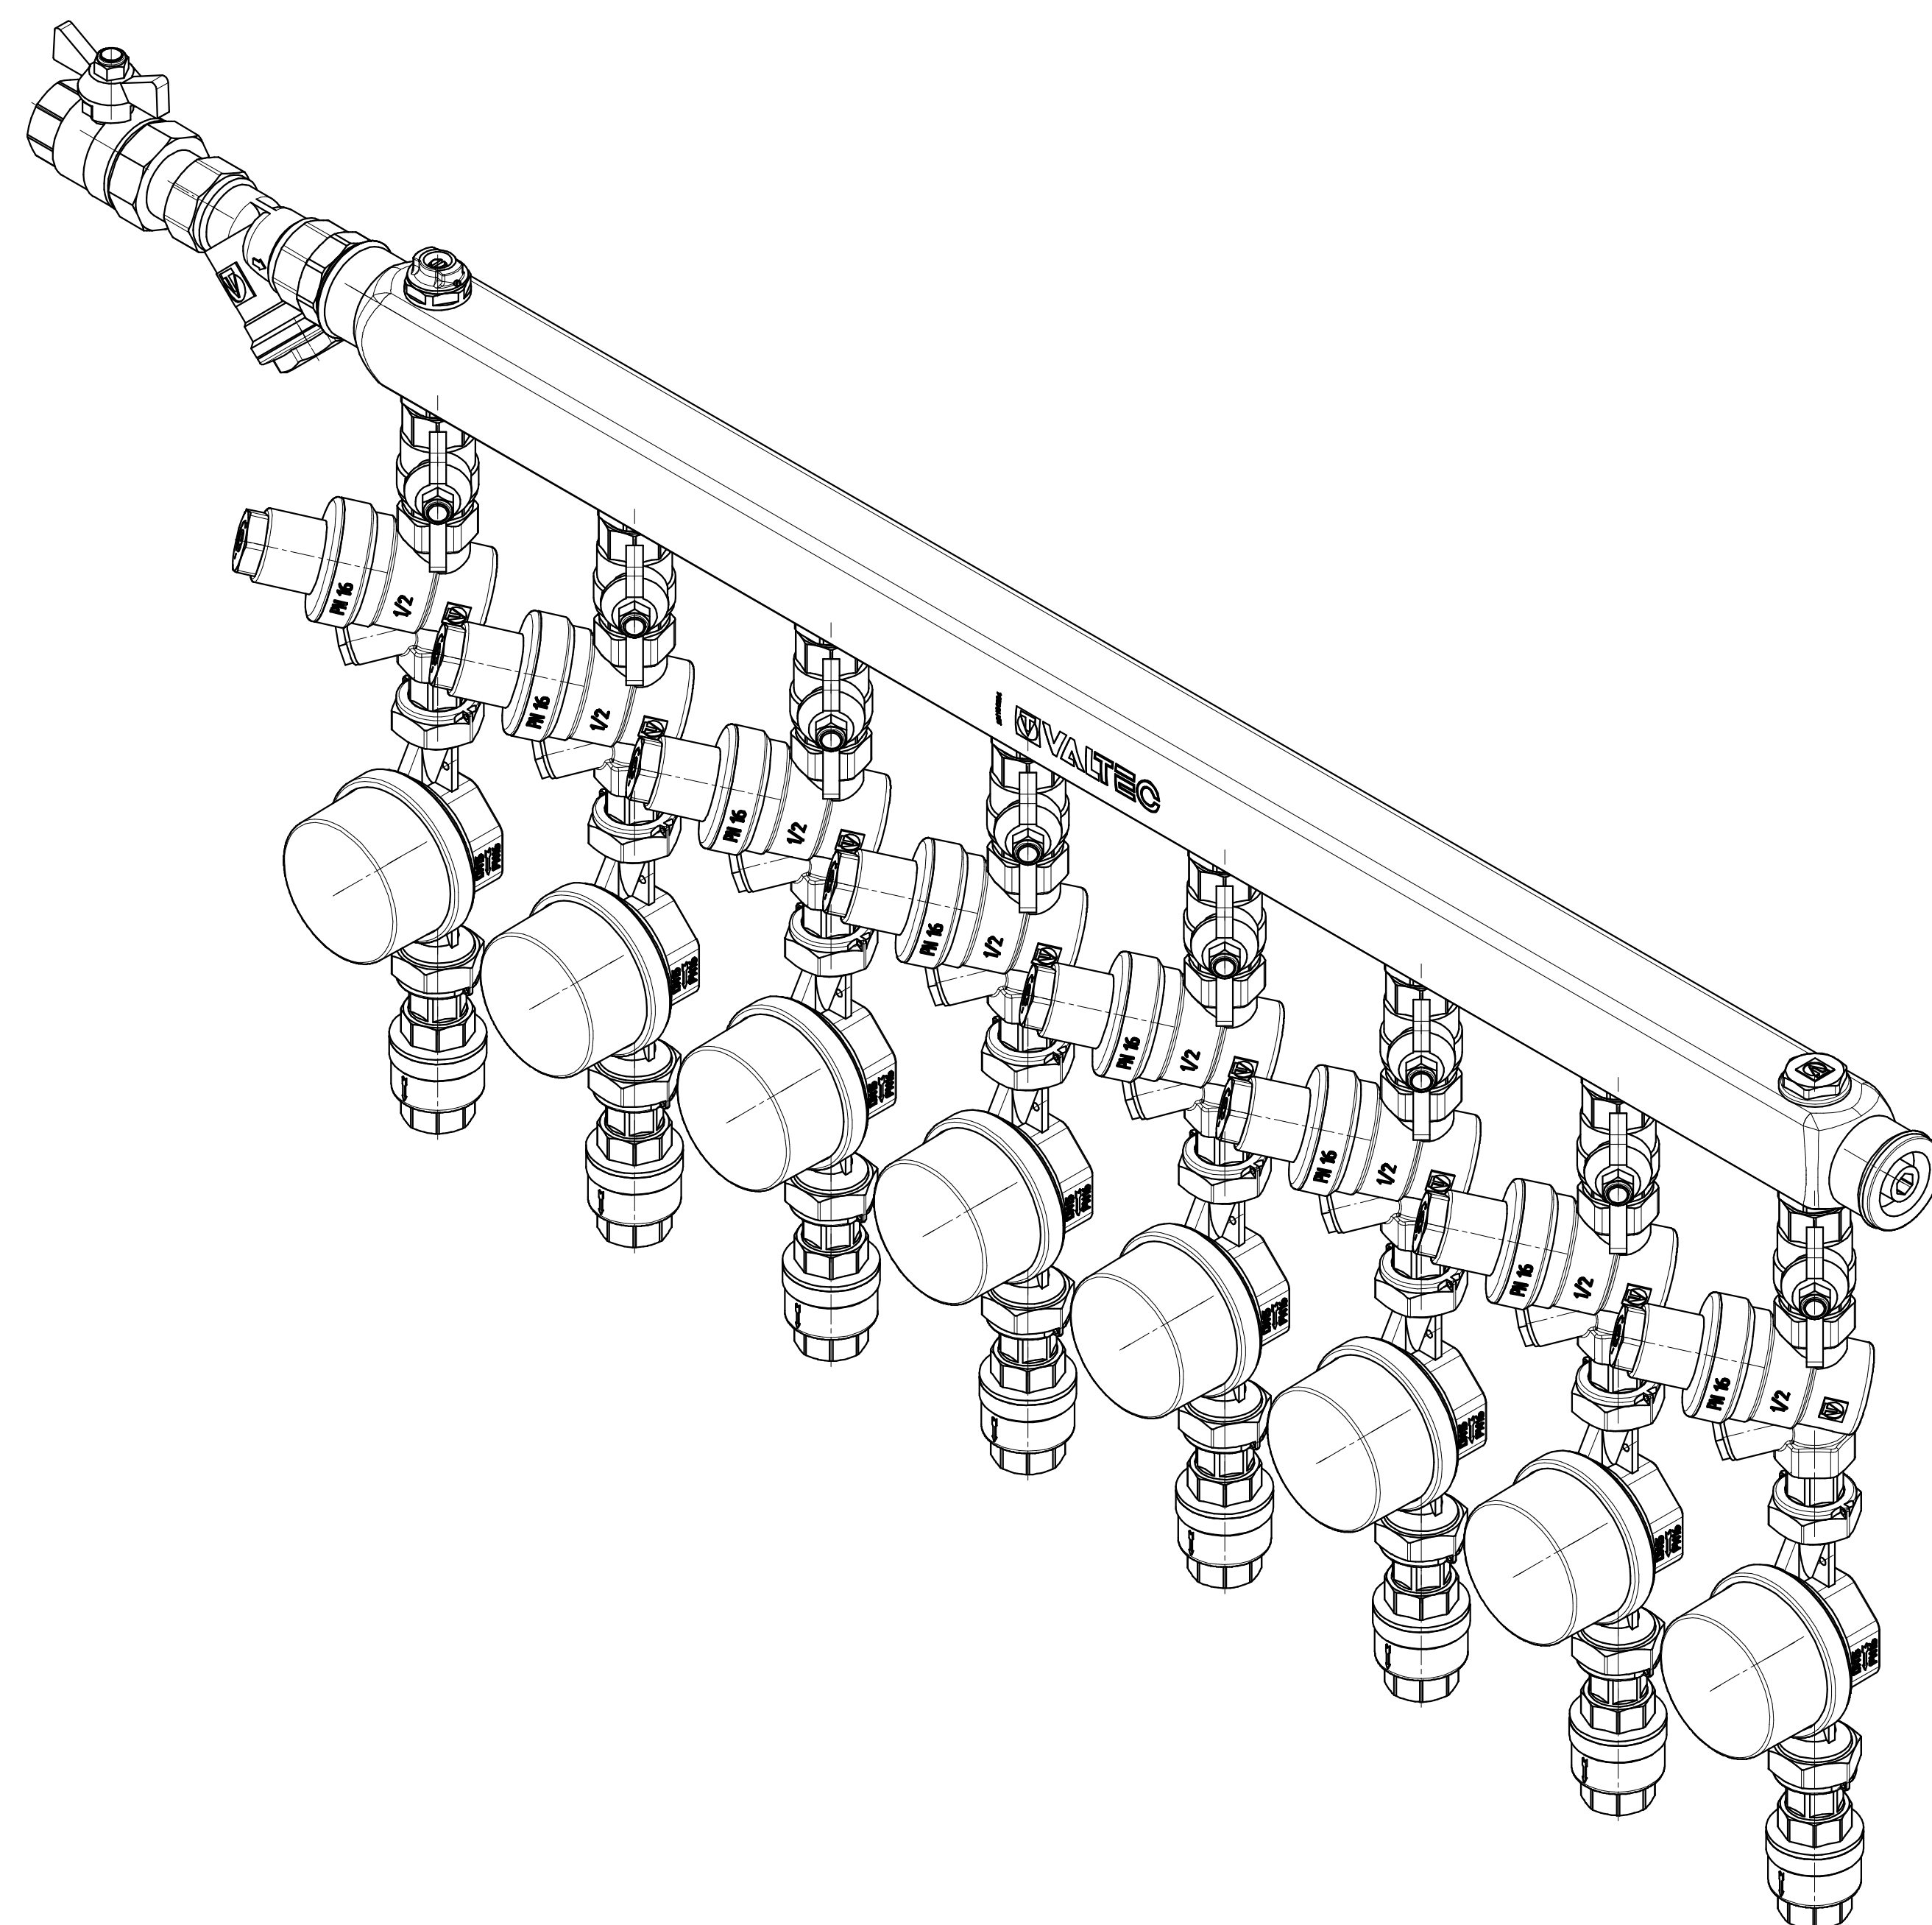
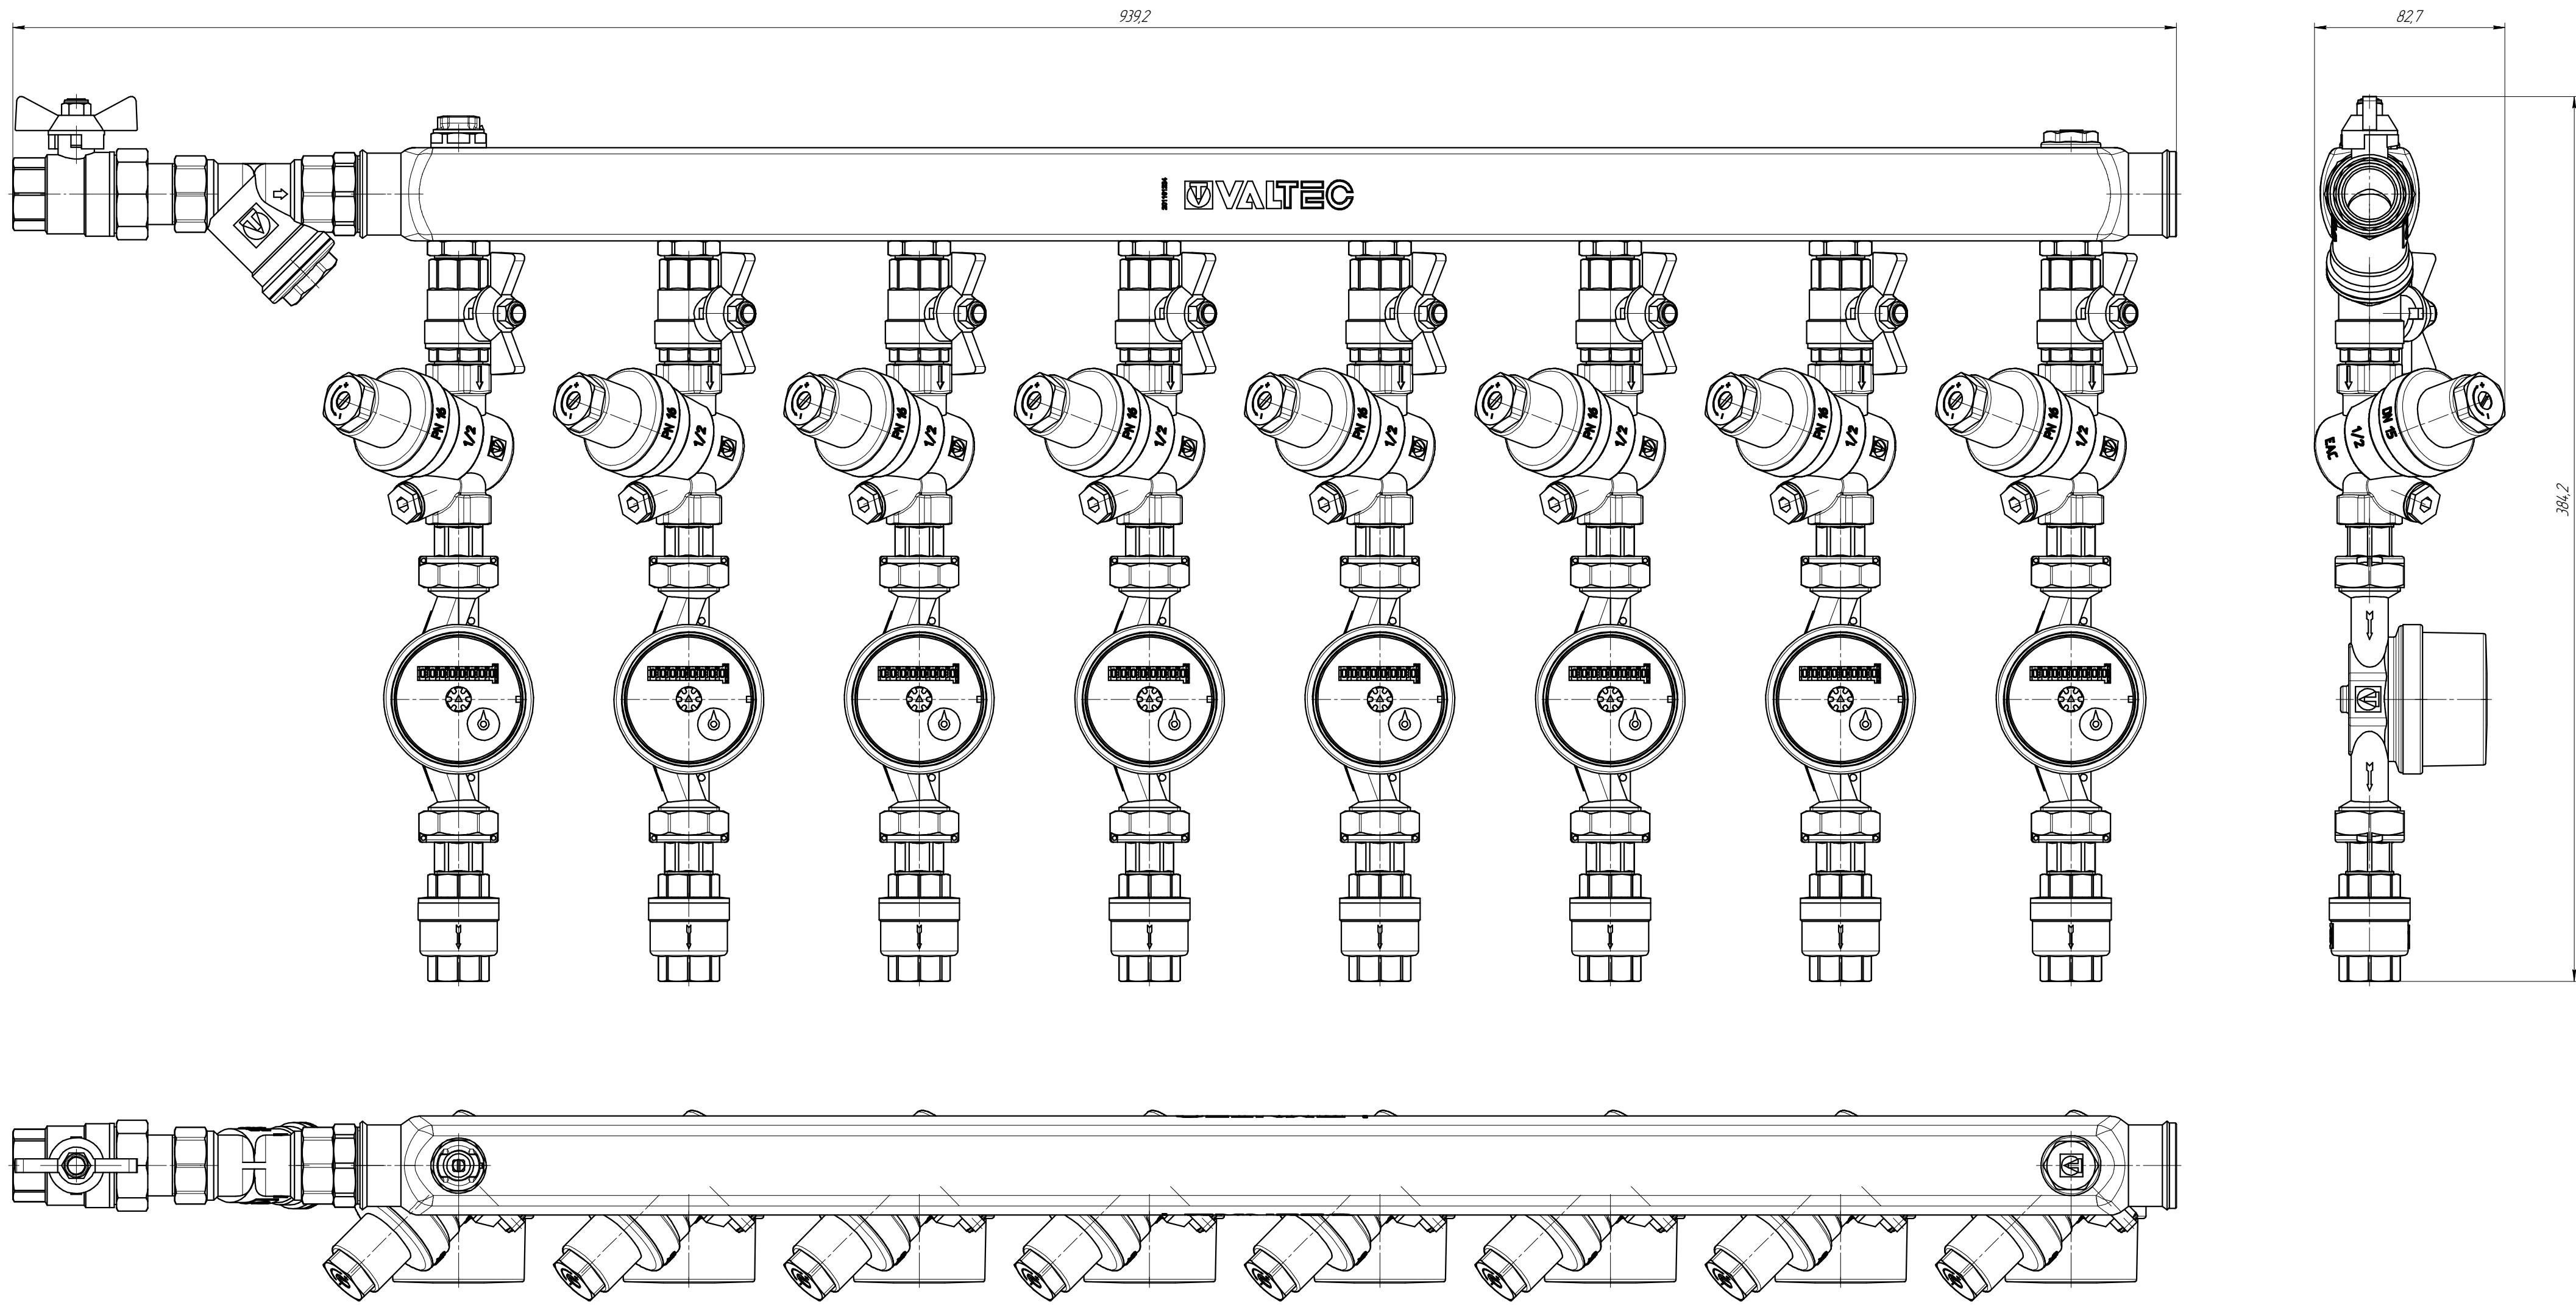


VT.GPW.K05S04.110.L8

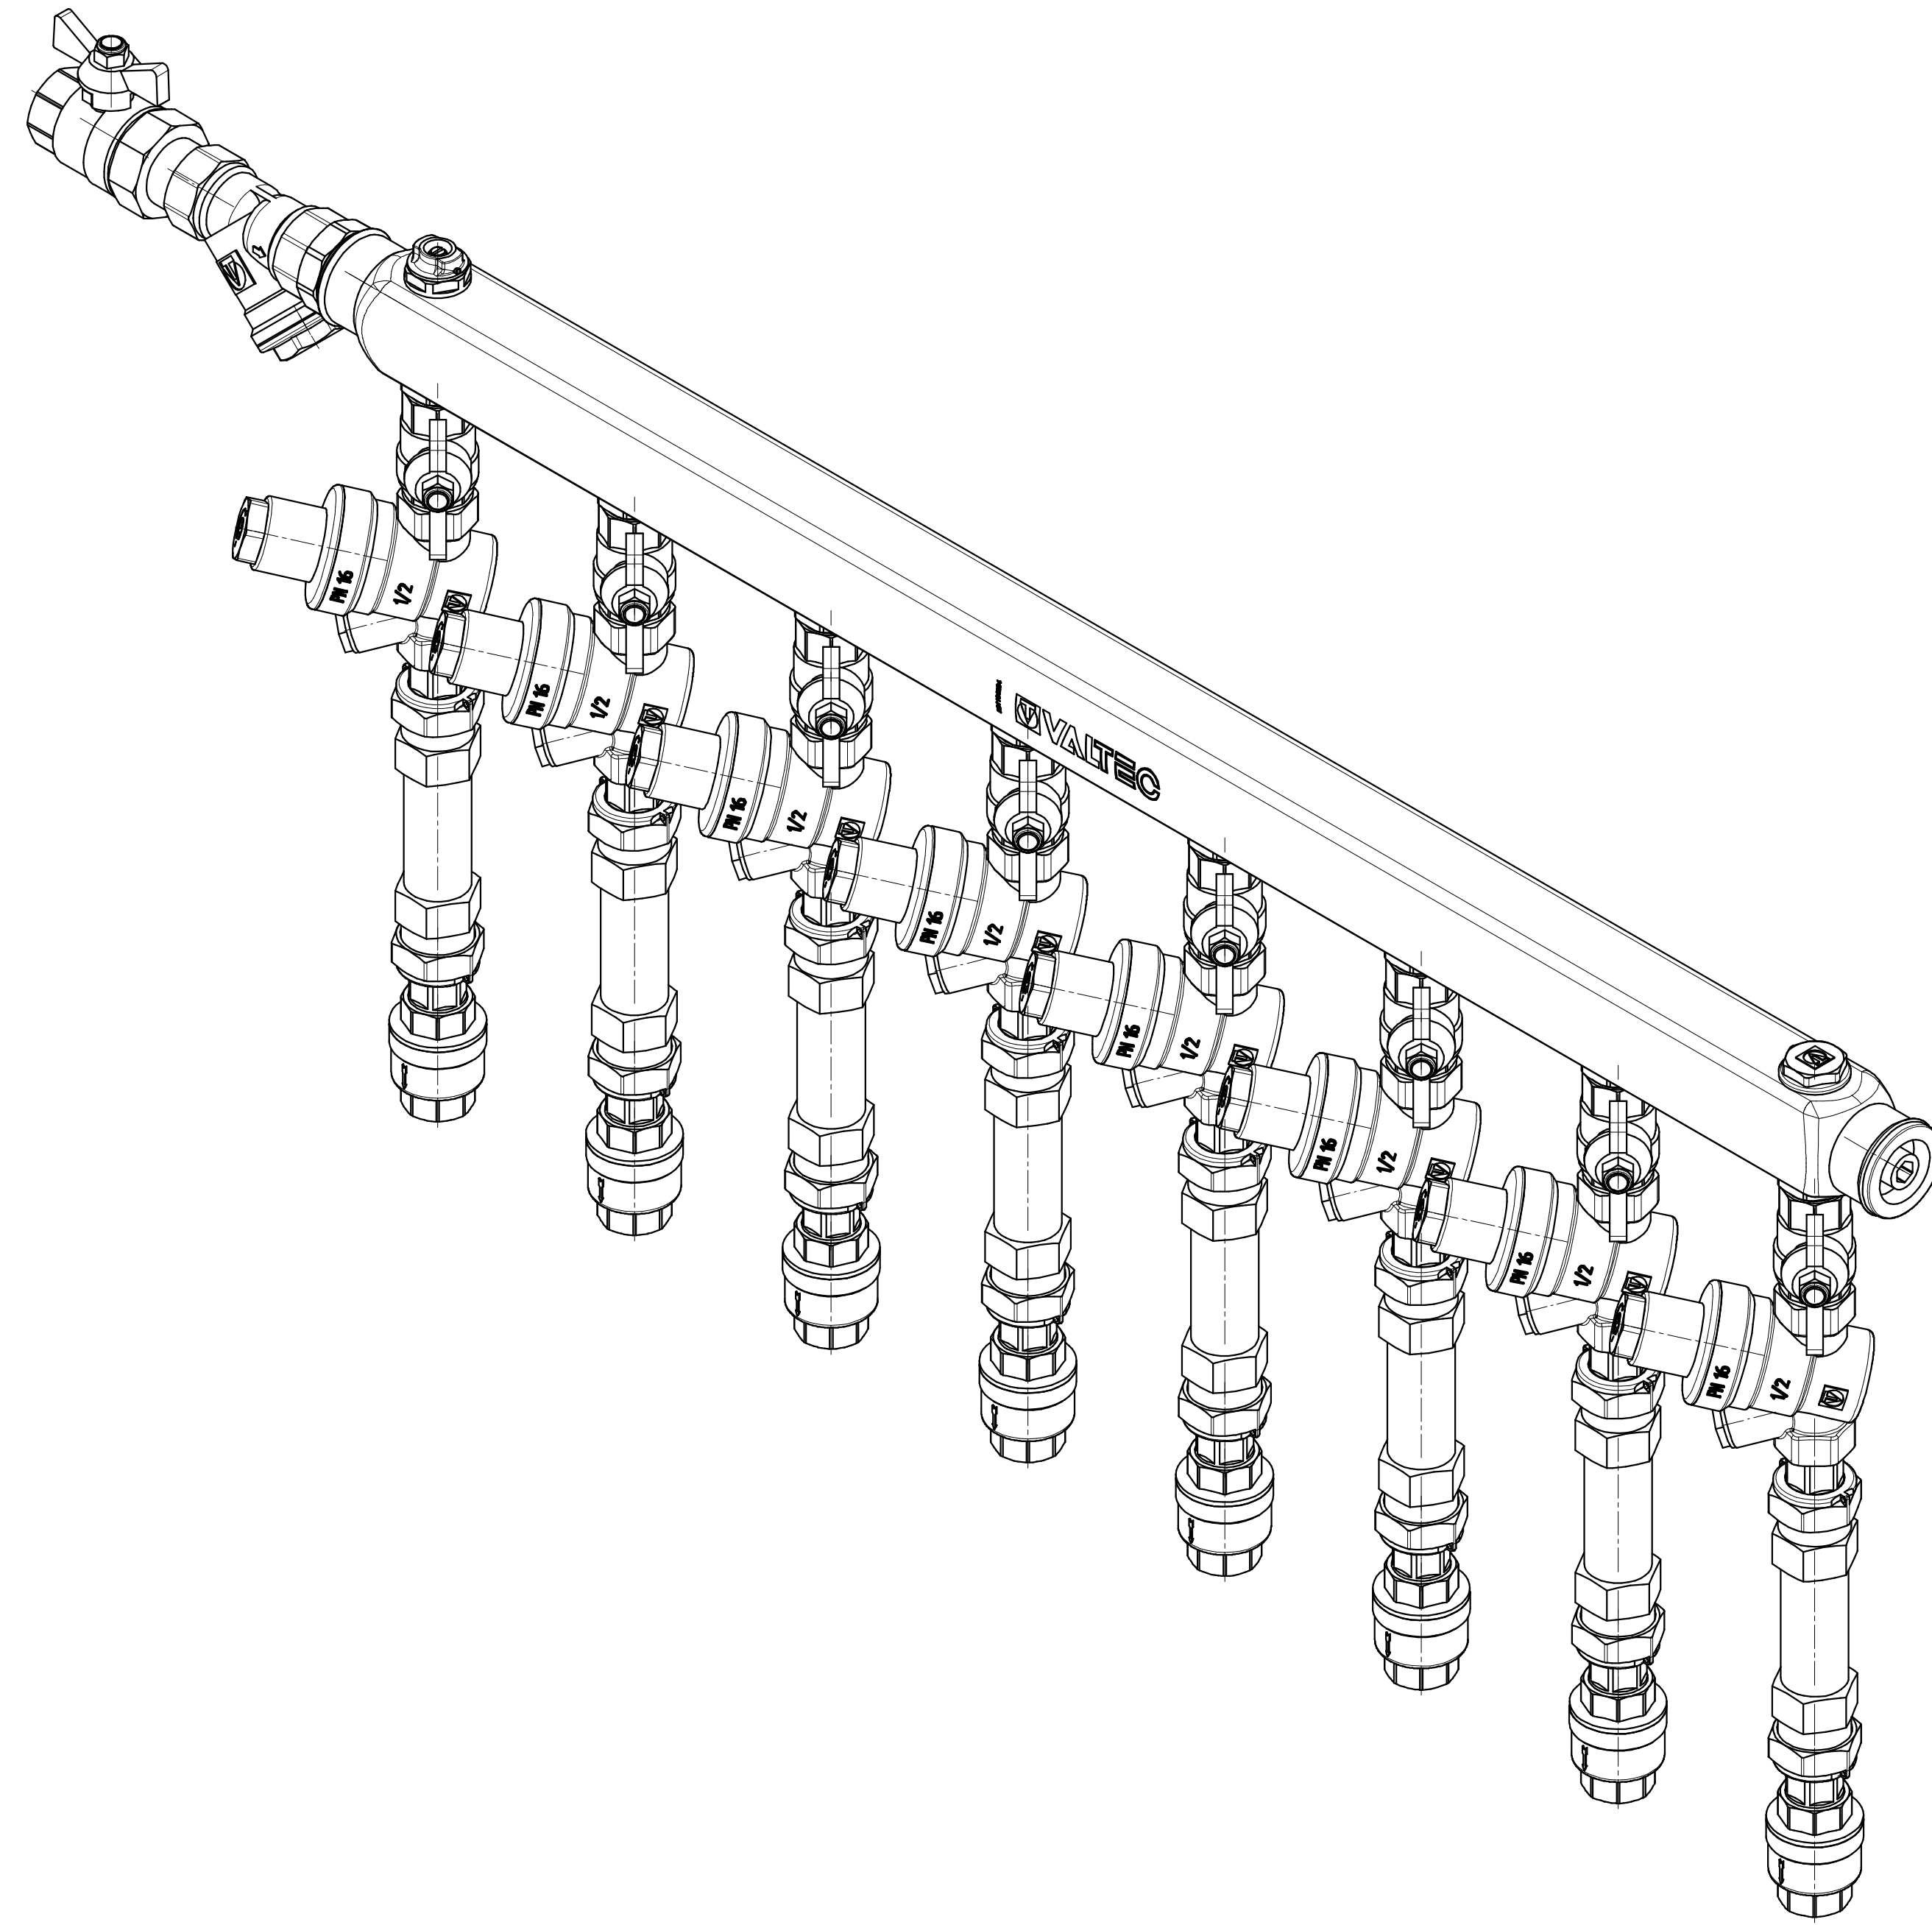

Μασштаб 1:1

VT.GPW.K05S04.110.R8

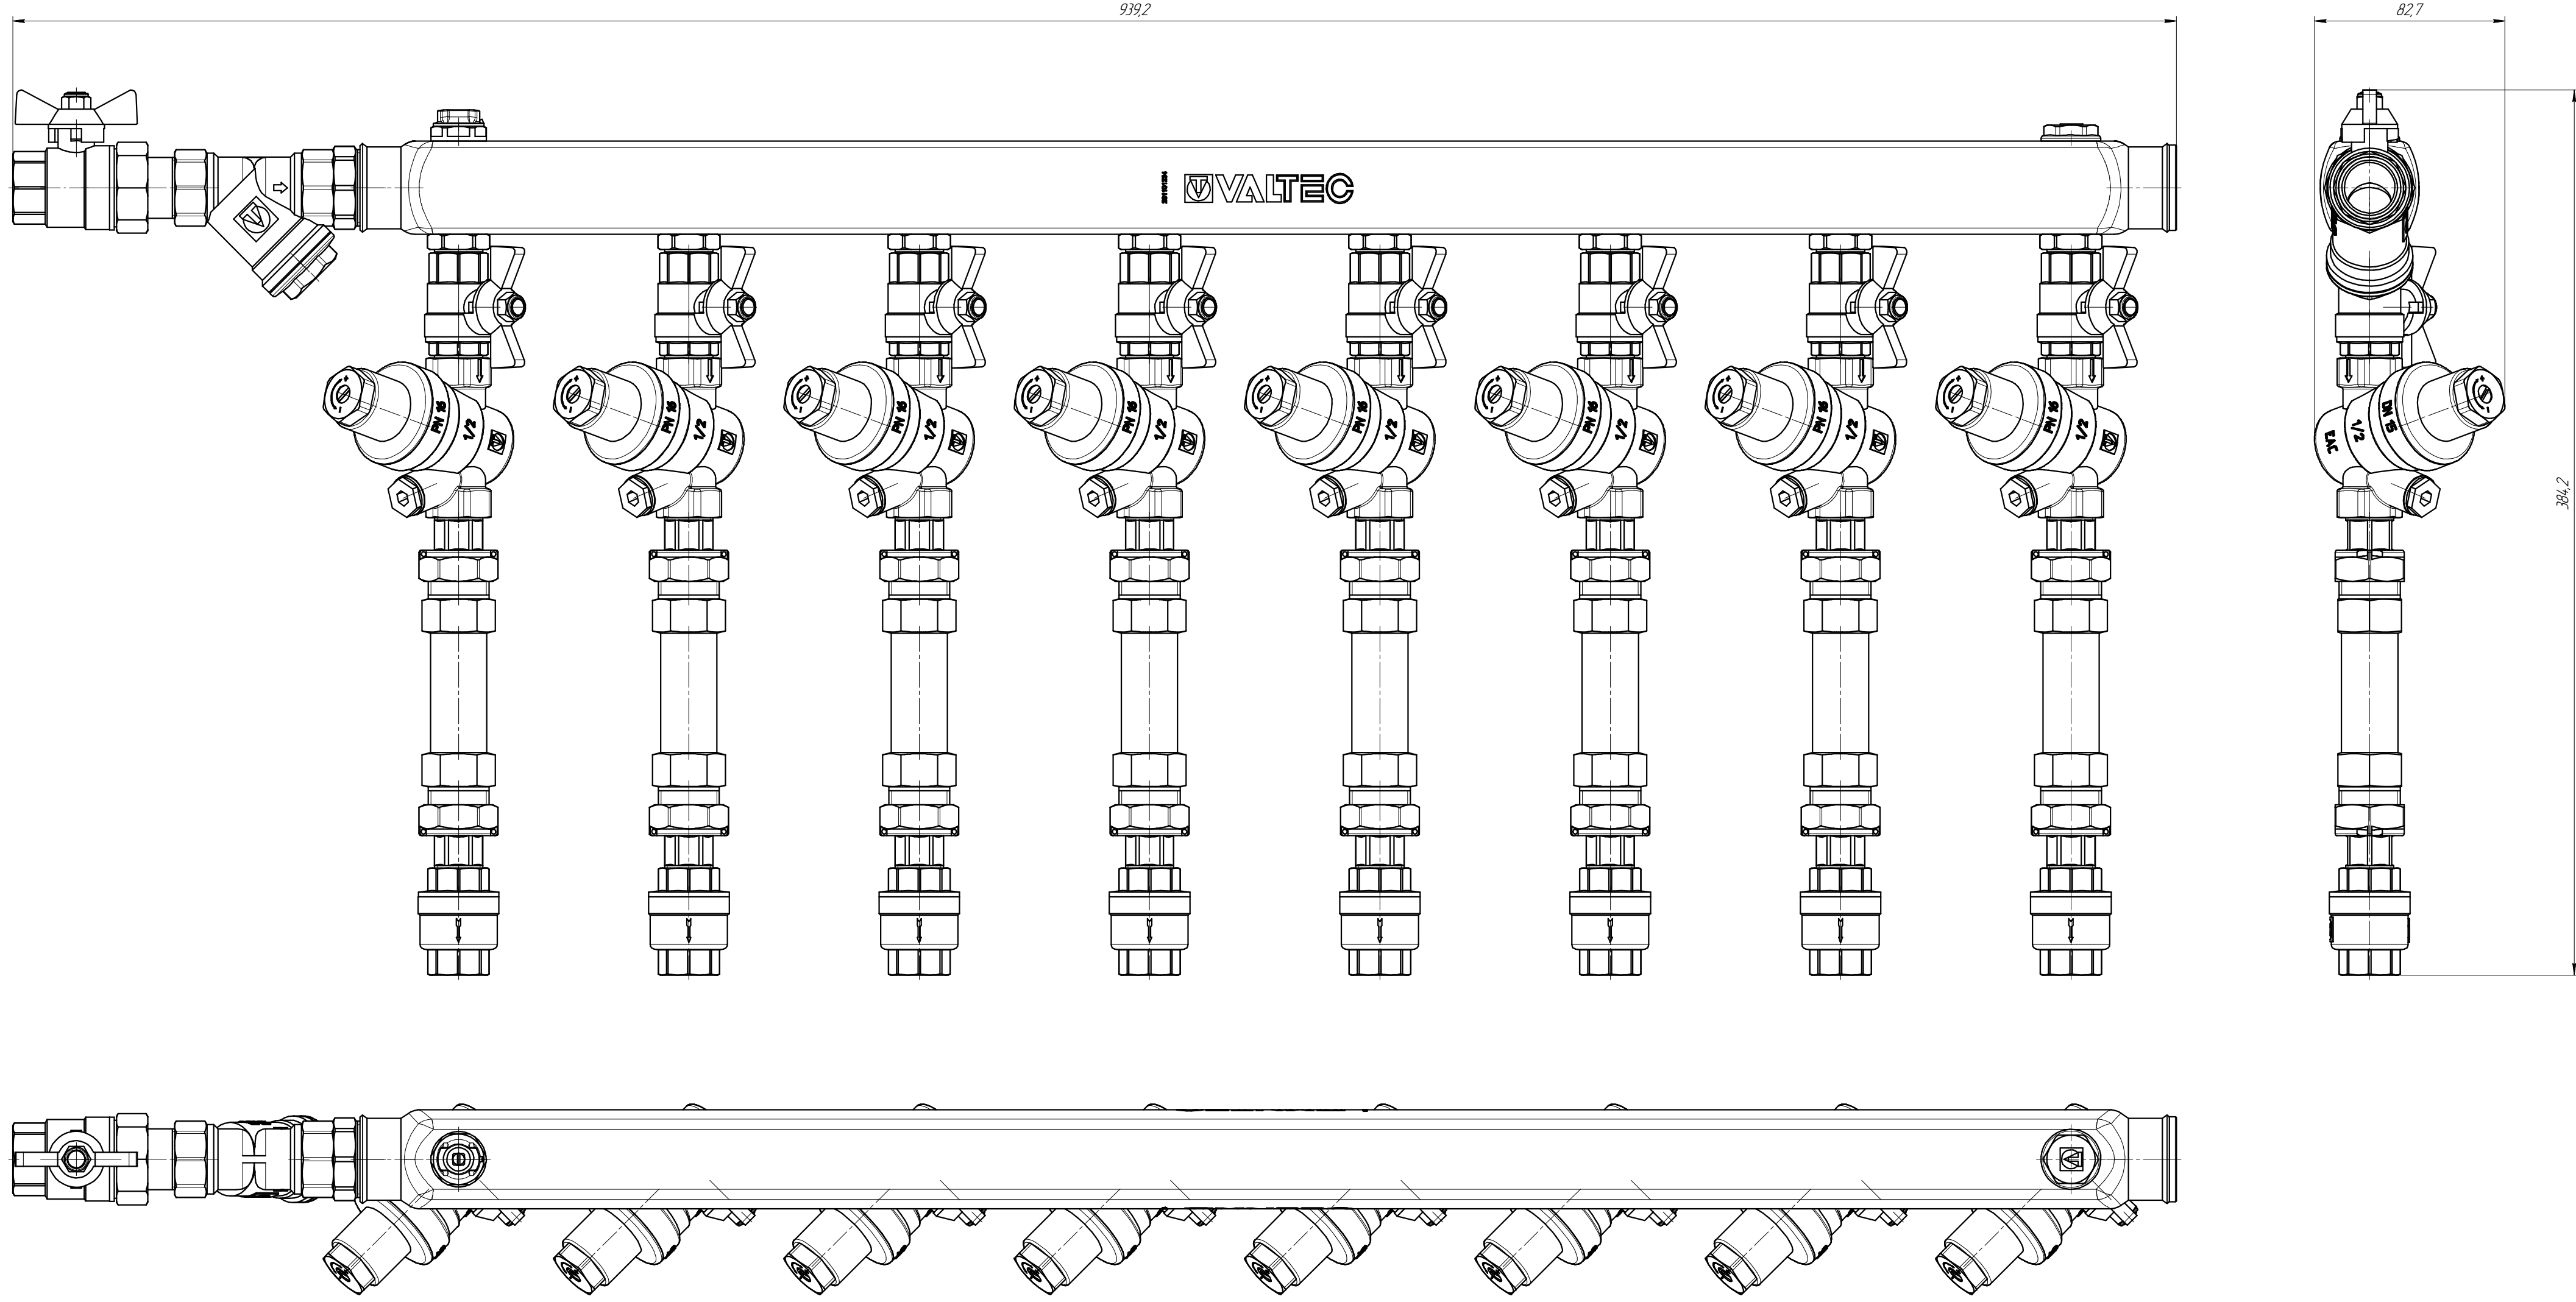